



A408  
00.01


UNIT B

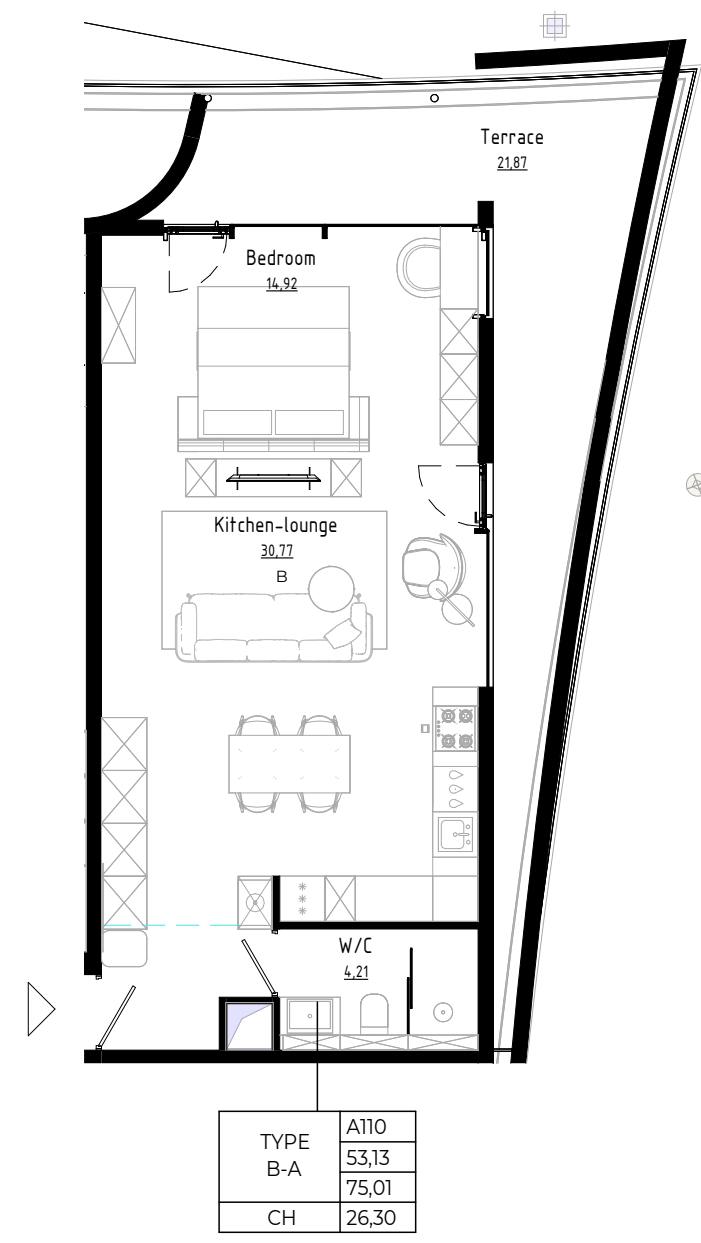


UNIT B1

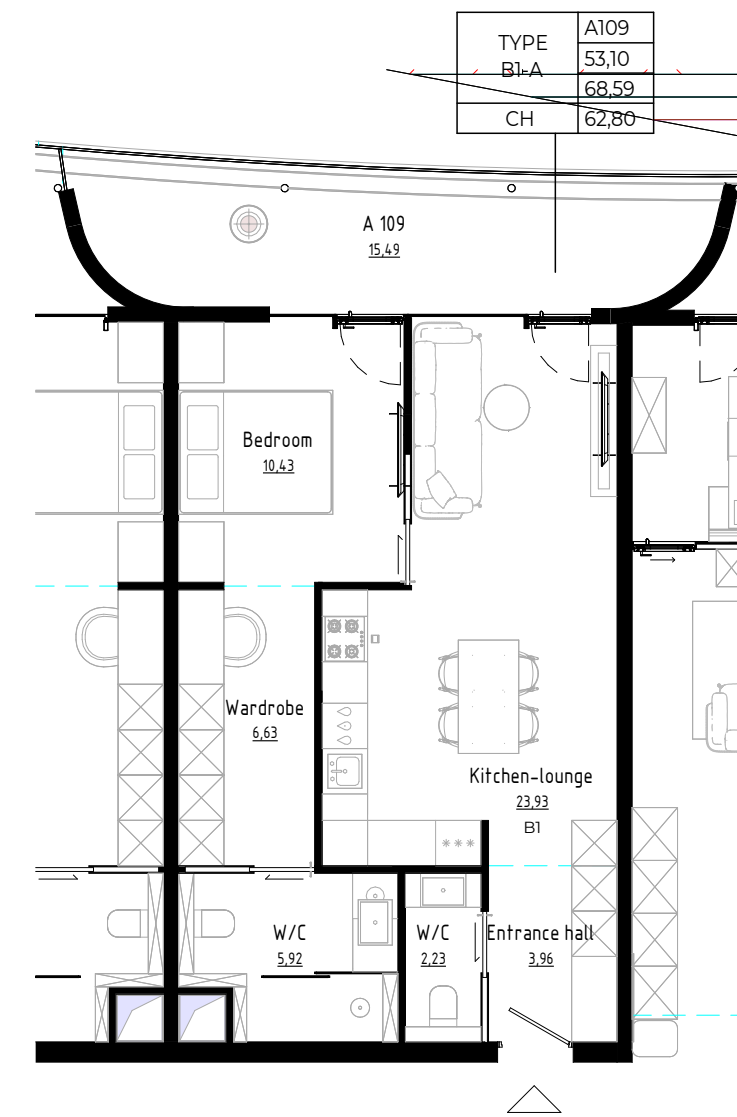


UNIT B3.

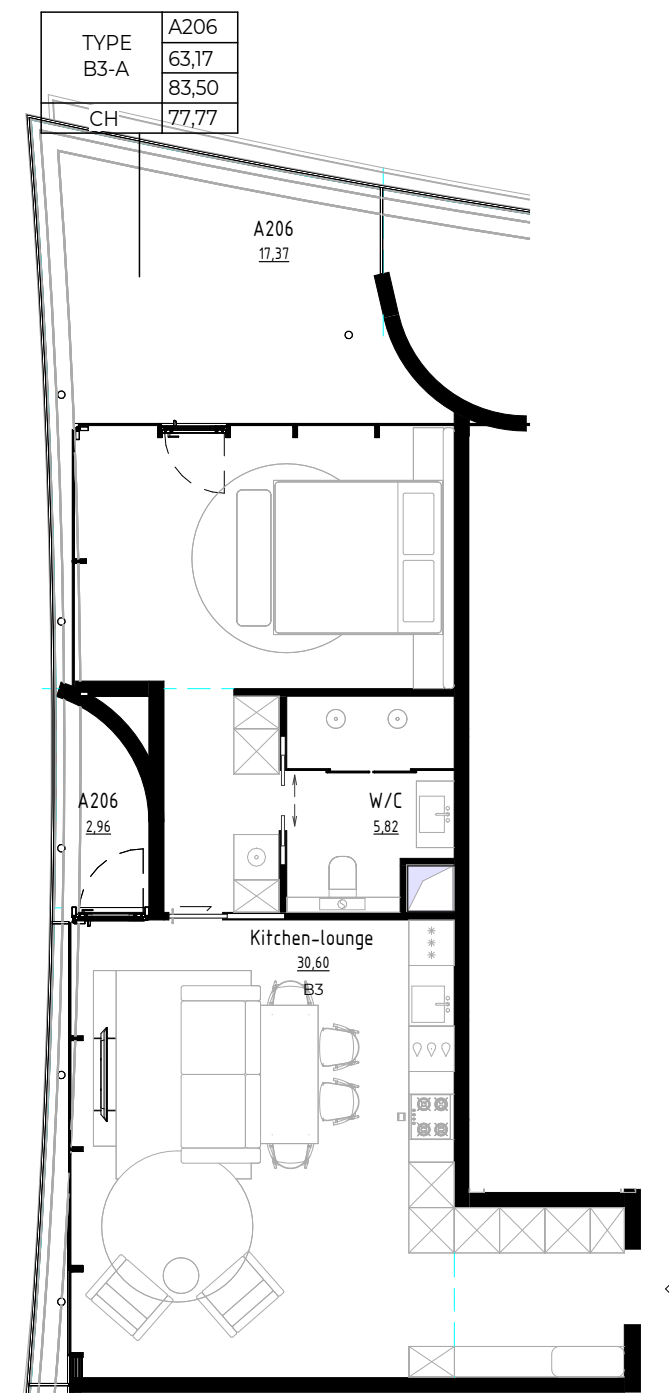


UNIT B2

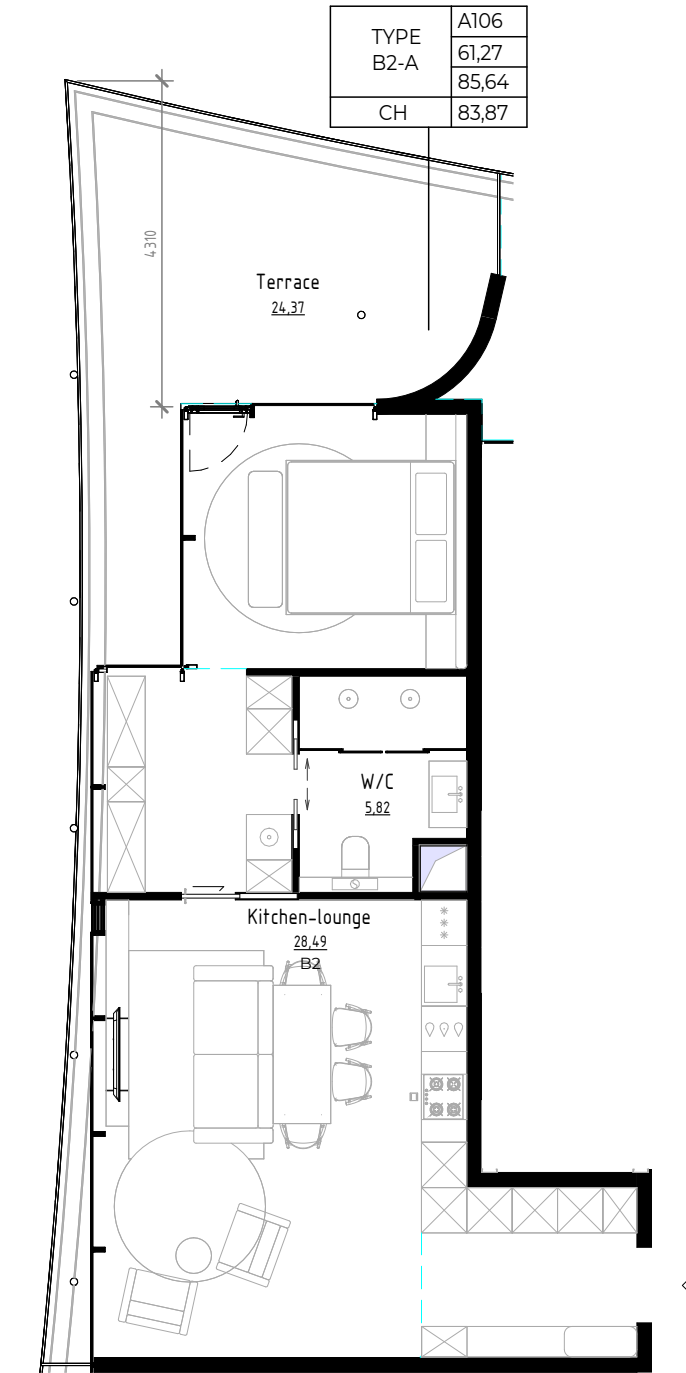


UNIT C

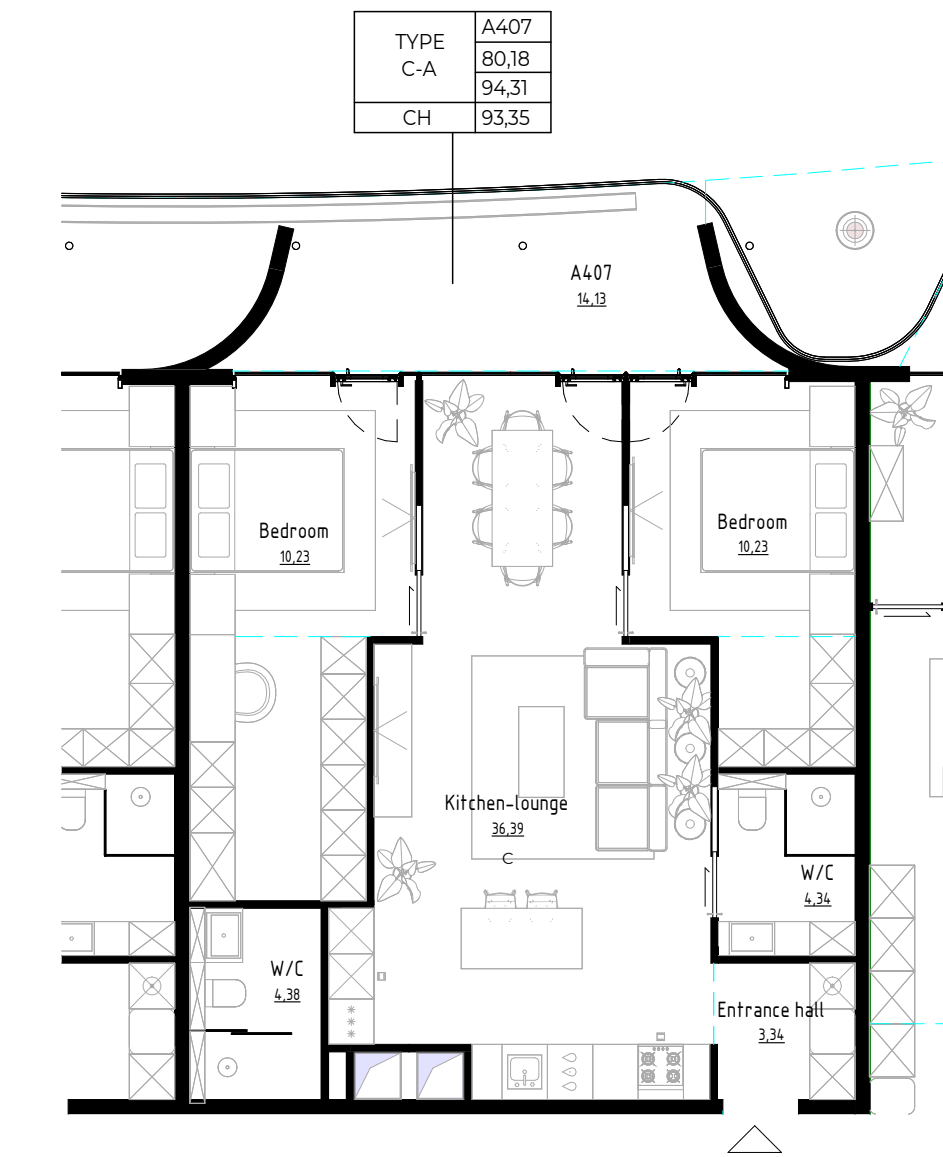


UNIT C1.

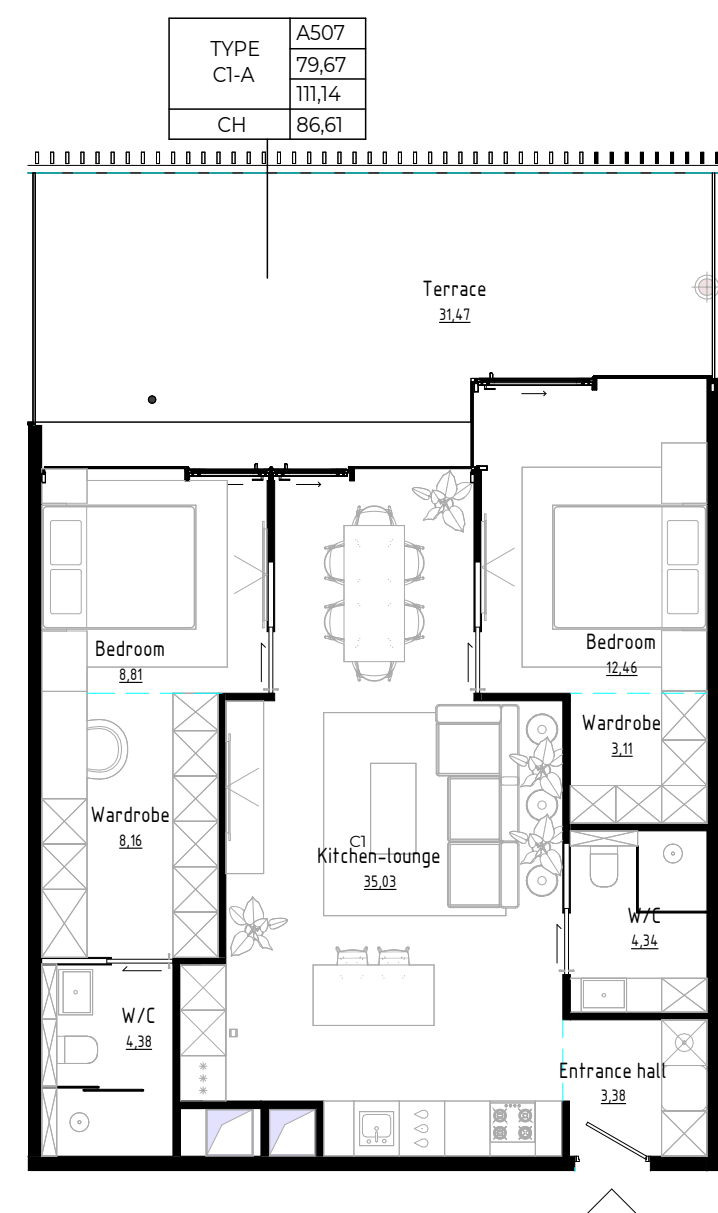


UNIT B4

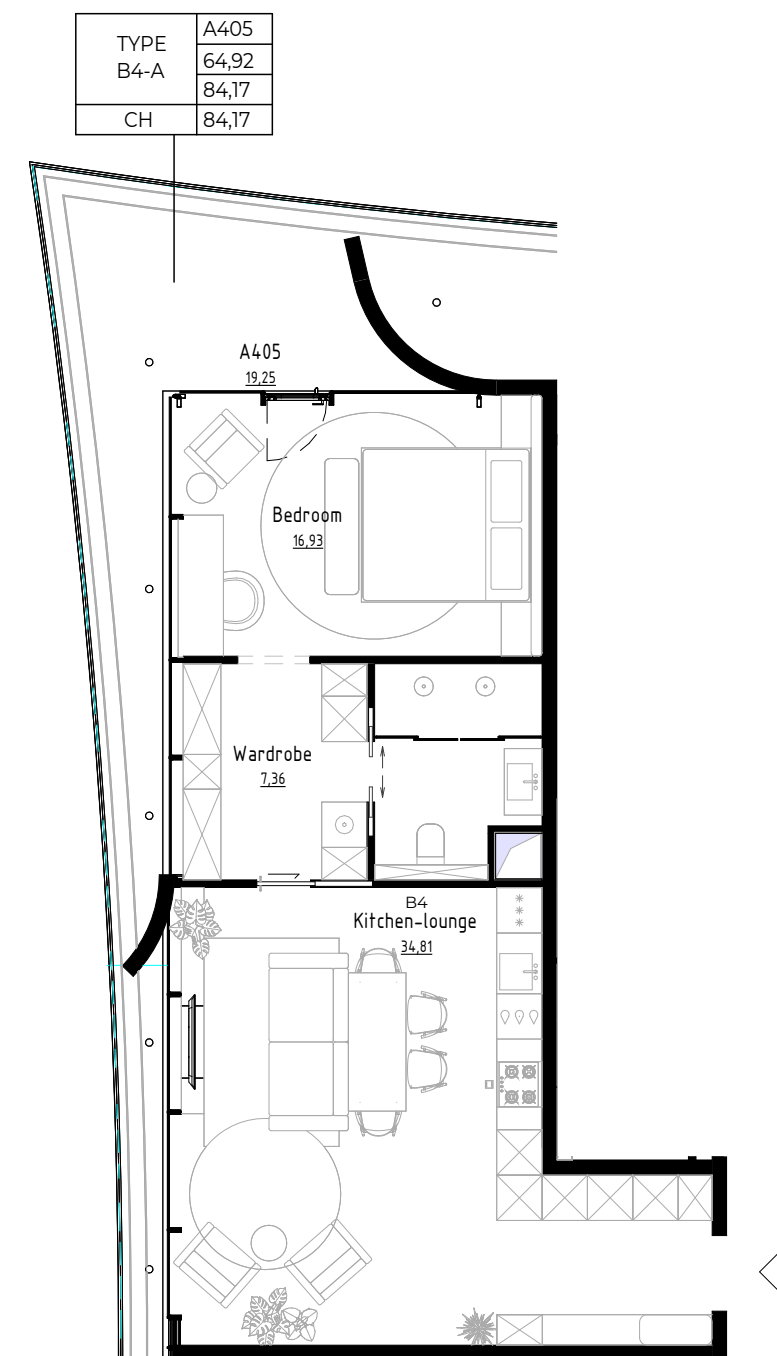


UNIT B1.1

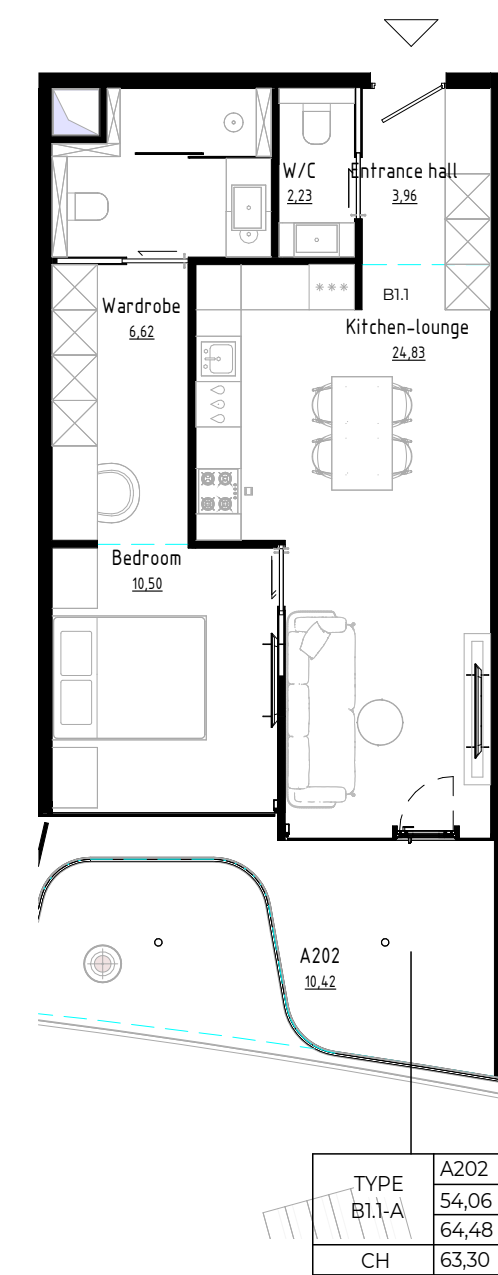

UNIT A1

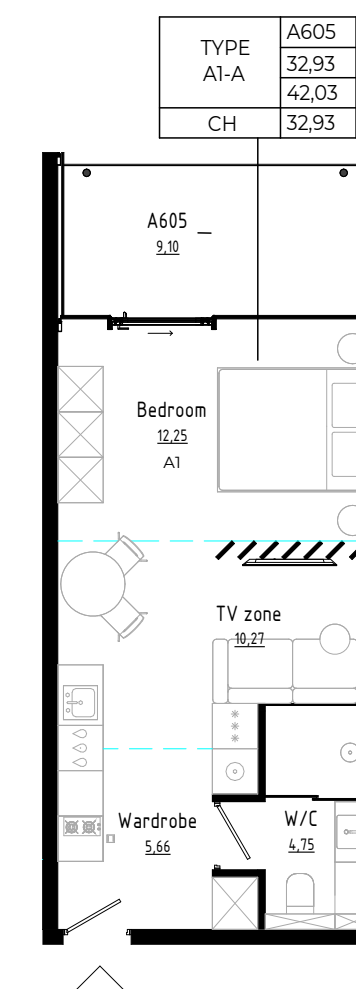

UNIT D1.

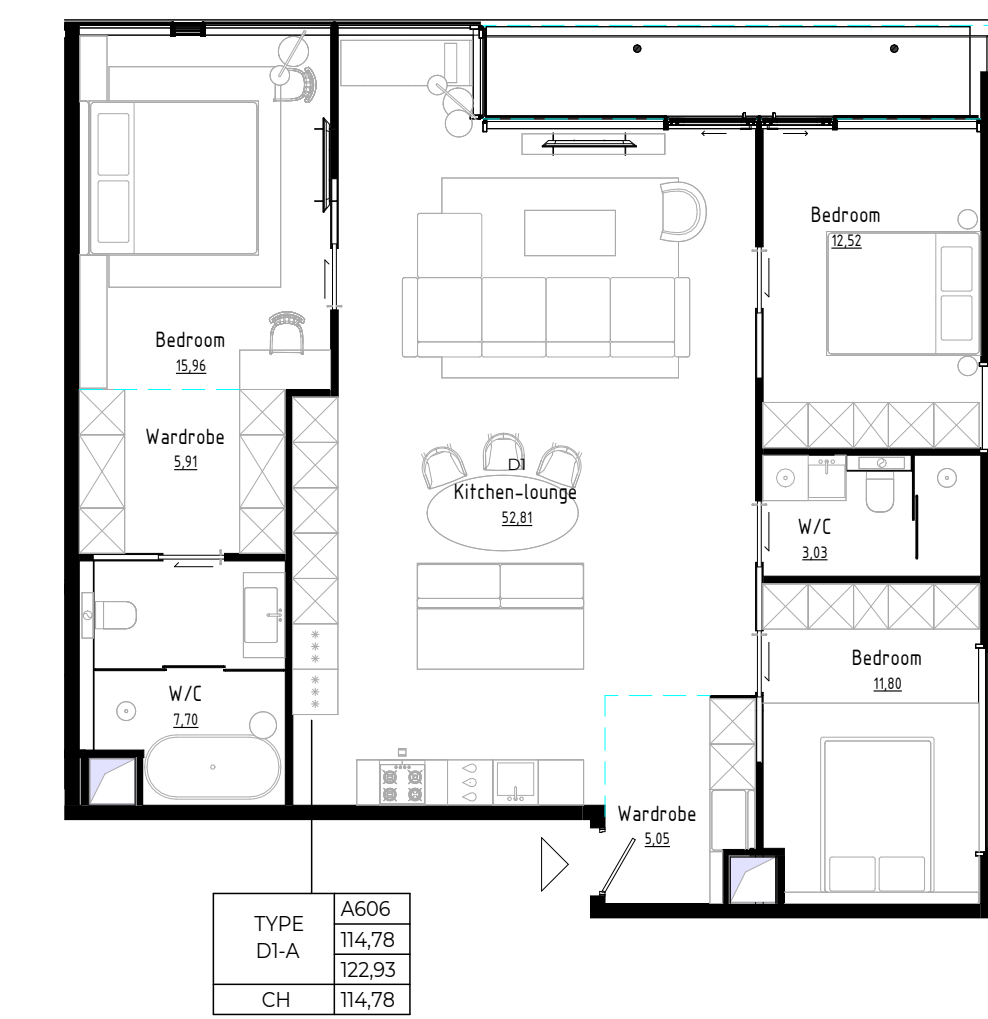


Имя Room Brand (Name)

2.56 Make of premises (Area)

2.56(0.00) Make of premises (Area/Area with coefficient)

1.21 Floor grade (slab)

3e-4,3-5	39.86	Apartment brand
	84.26	
	85.14	

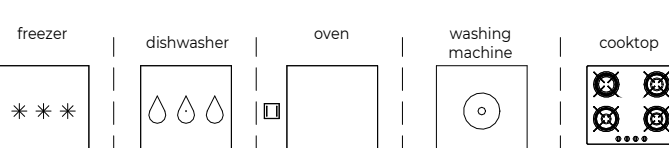

No.	Description	Date

BAMBOO FOREST

Plan layout with furniture "BUILDING A, B"


Project number 1288

Date

Drawn by PHILIPP TROFIMCHUK


Checked by MARK HURDA

UNIT C3

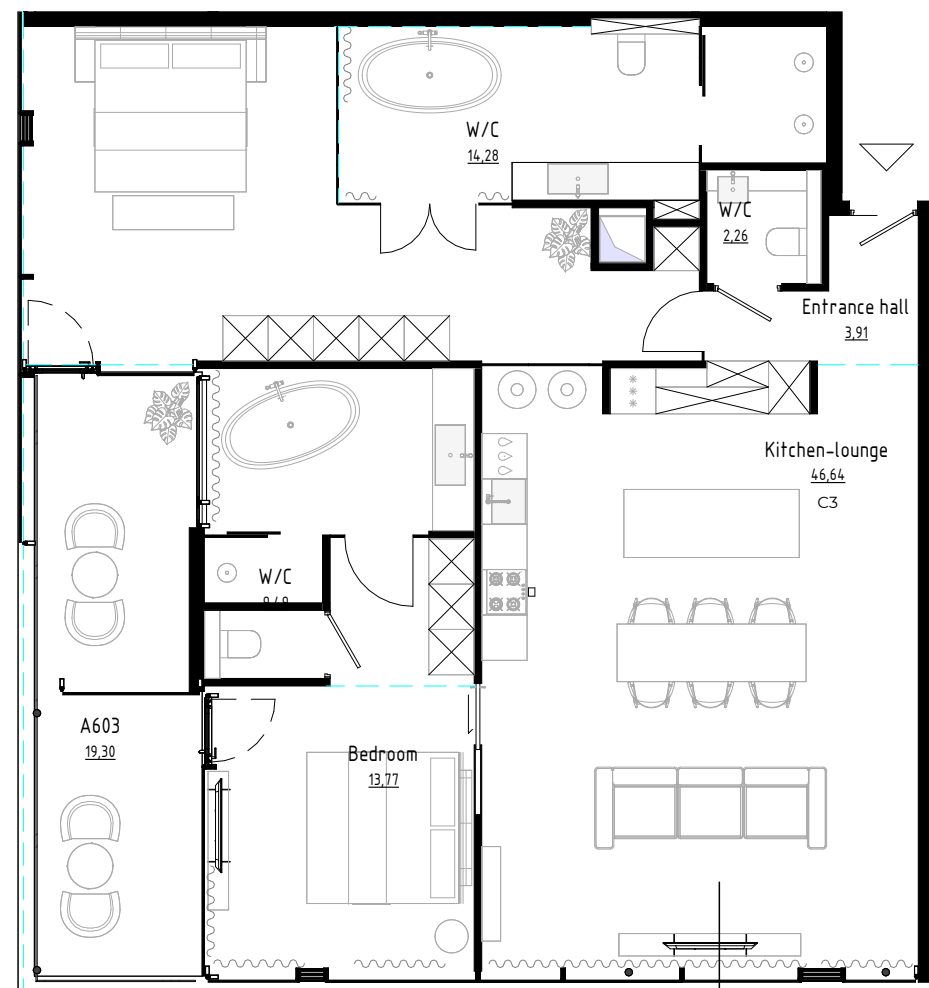

TYPE	A603
C3-A	122,94
CH	142,24
	122,93

UNIT C2

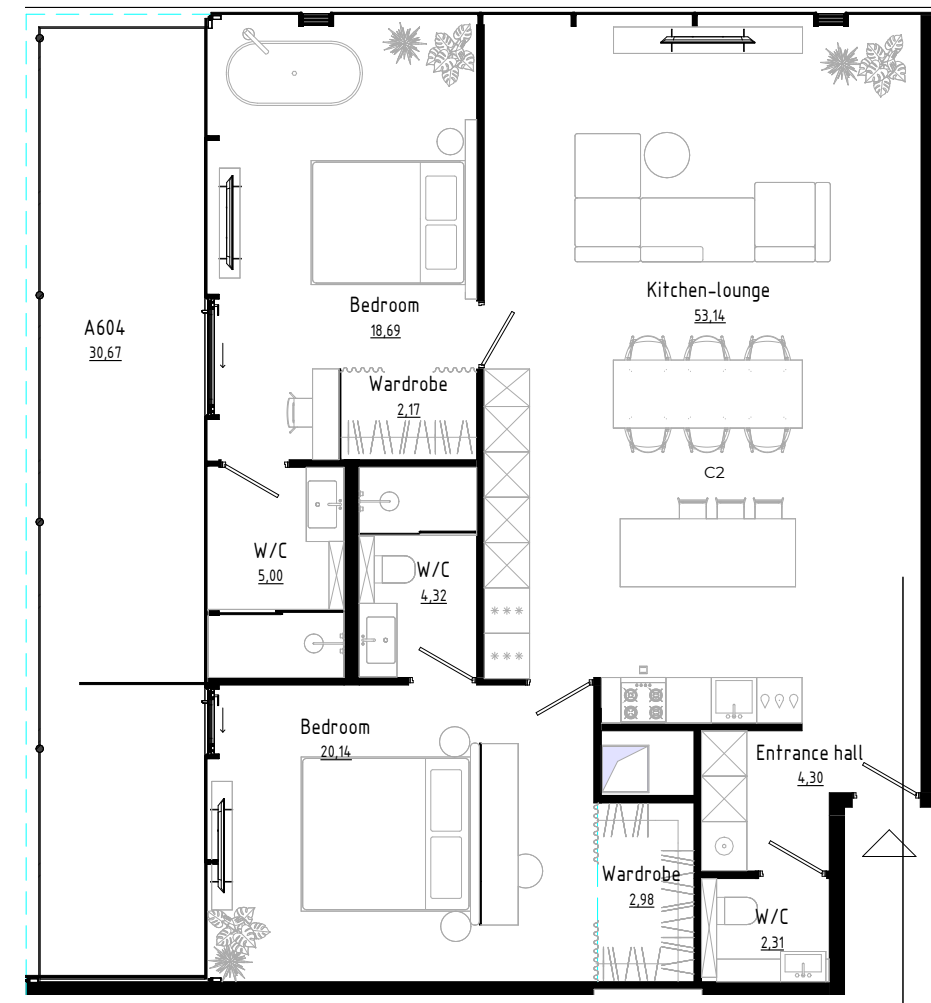


TYPE	A604
C2-A	113,05
CH	143,72
	113,04

UNIT D2




TYPE	A601
D2-A	118,17
CH	124,69
	118,17

UNIT D3

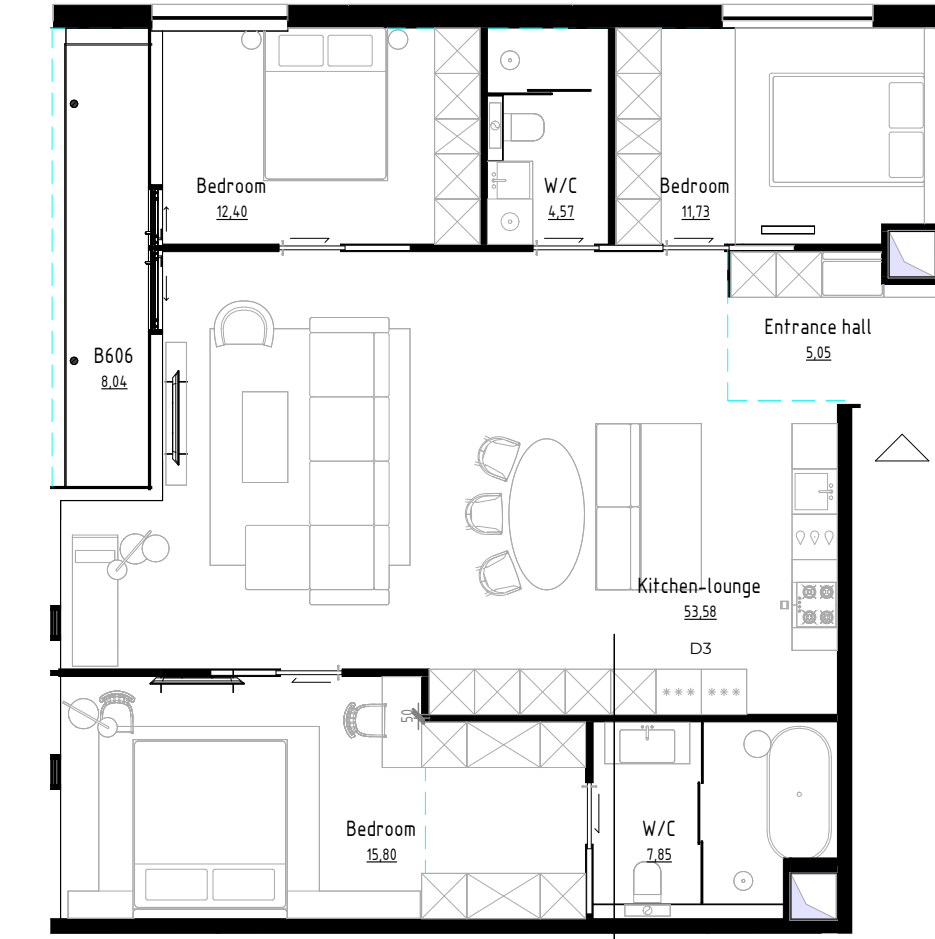


TYPE	B606
D3-B	116,56
CH	124,60
	116,56

UNIT B6

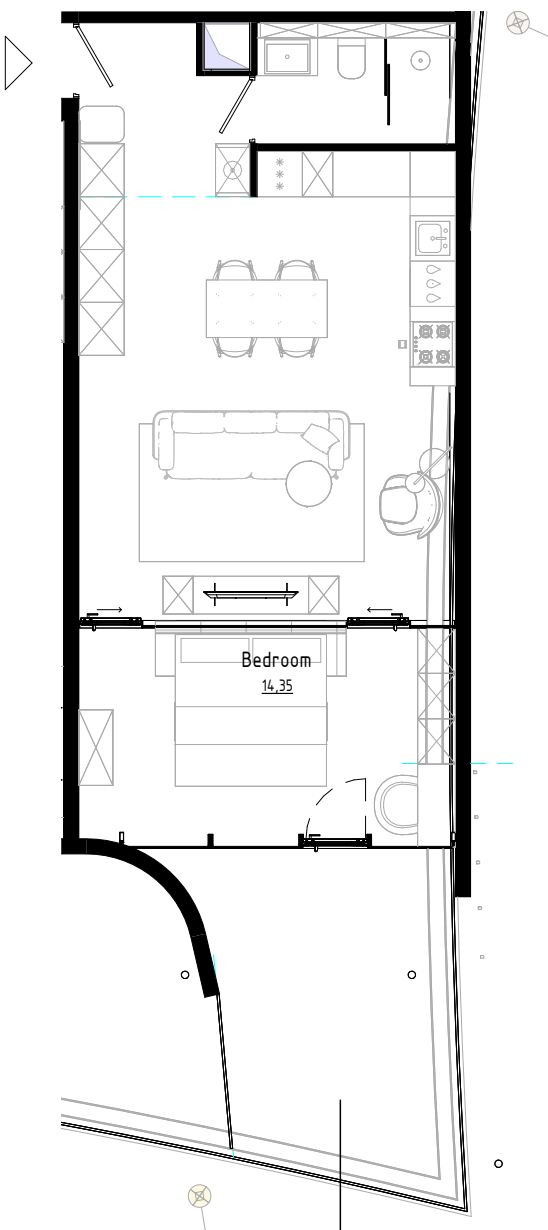


TYPE	A101
B6-A	53,03
CH	66,71
	66,43

UNIT F1

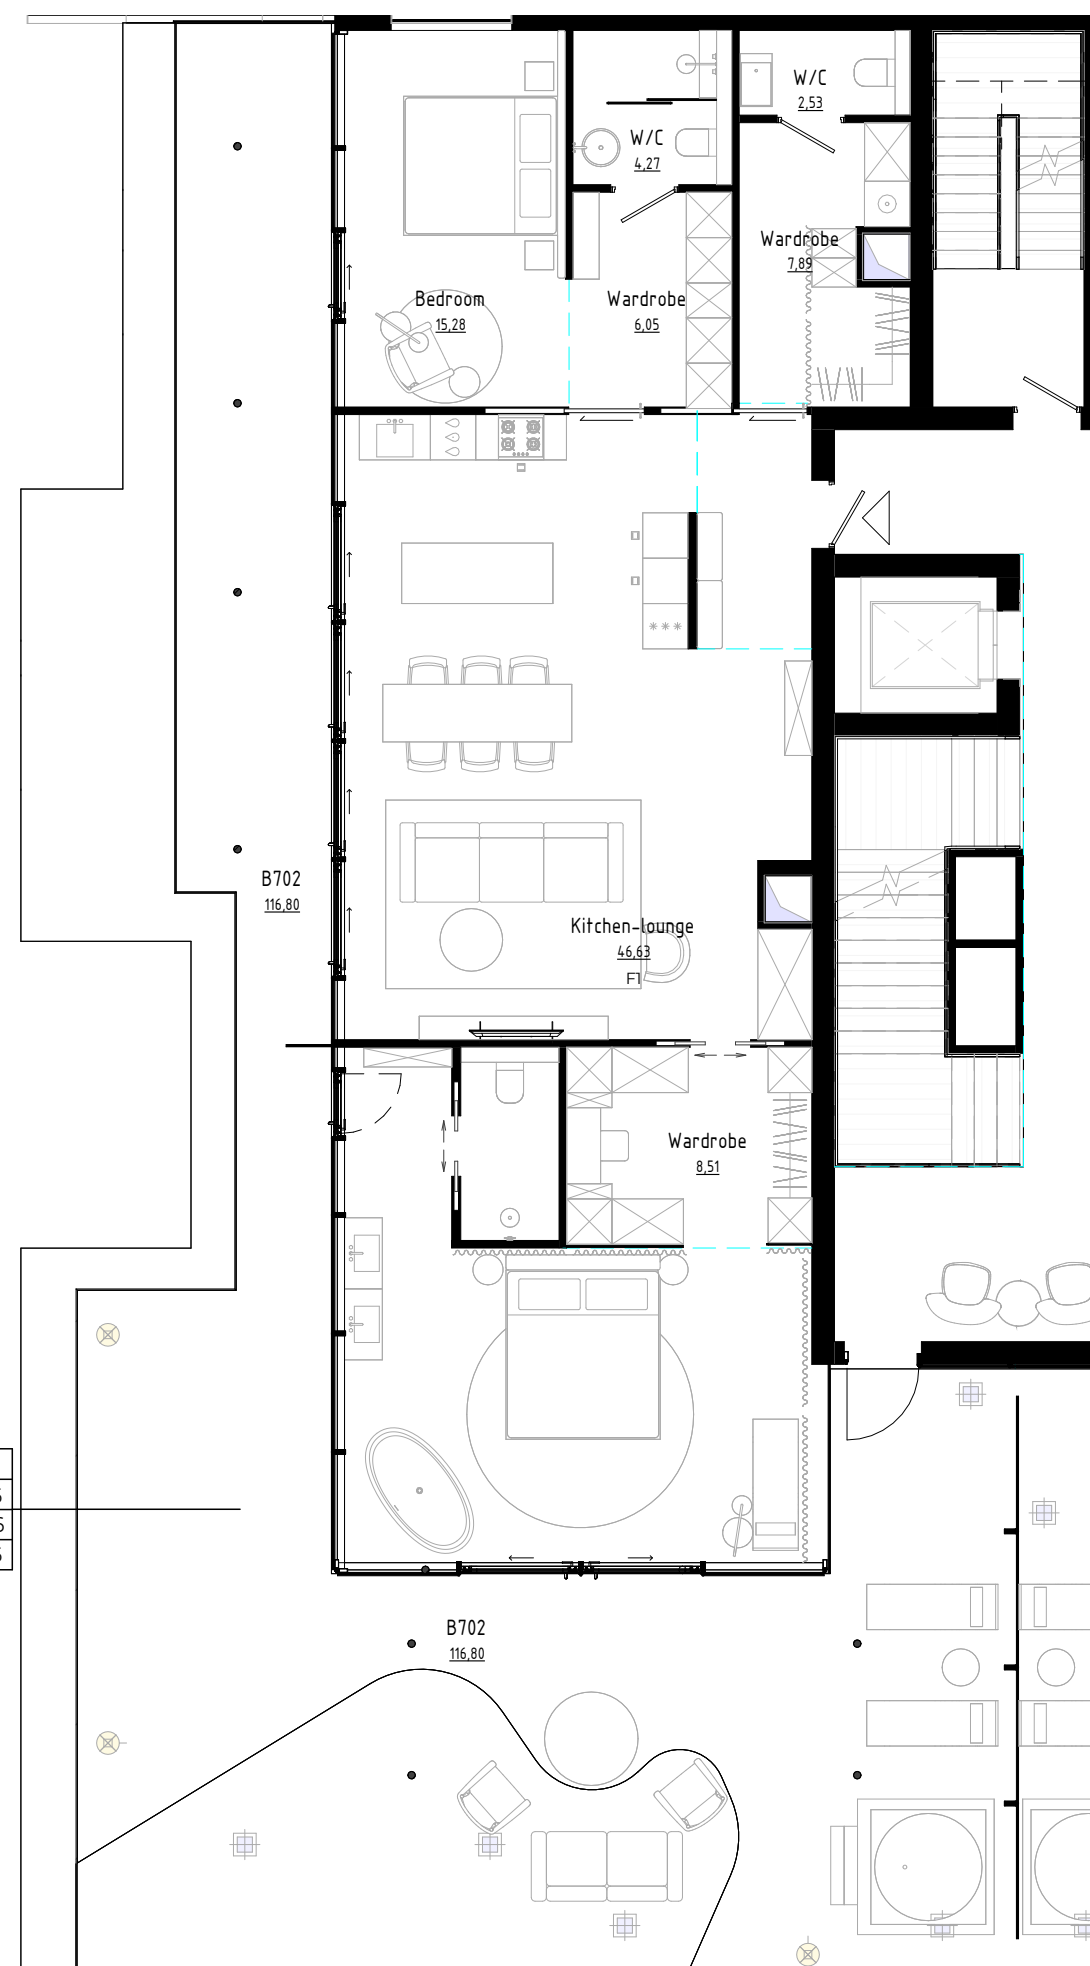

TYPE	B702
F1-B	130,46
CH	247,26
	130,46

UNIT F2

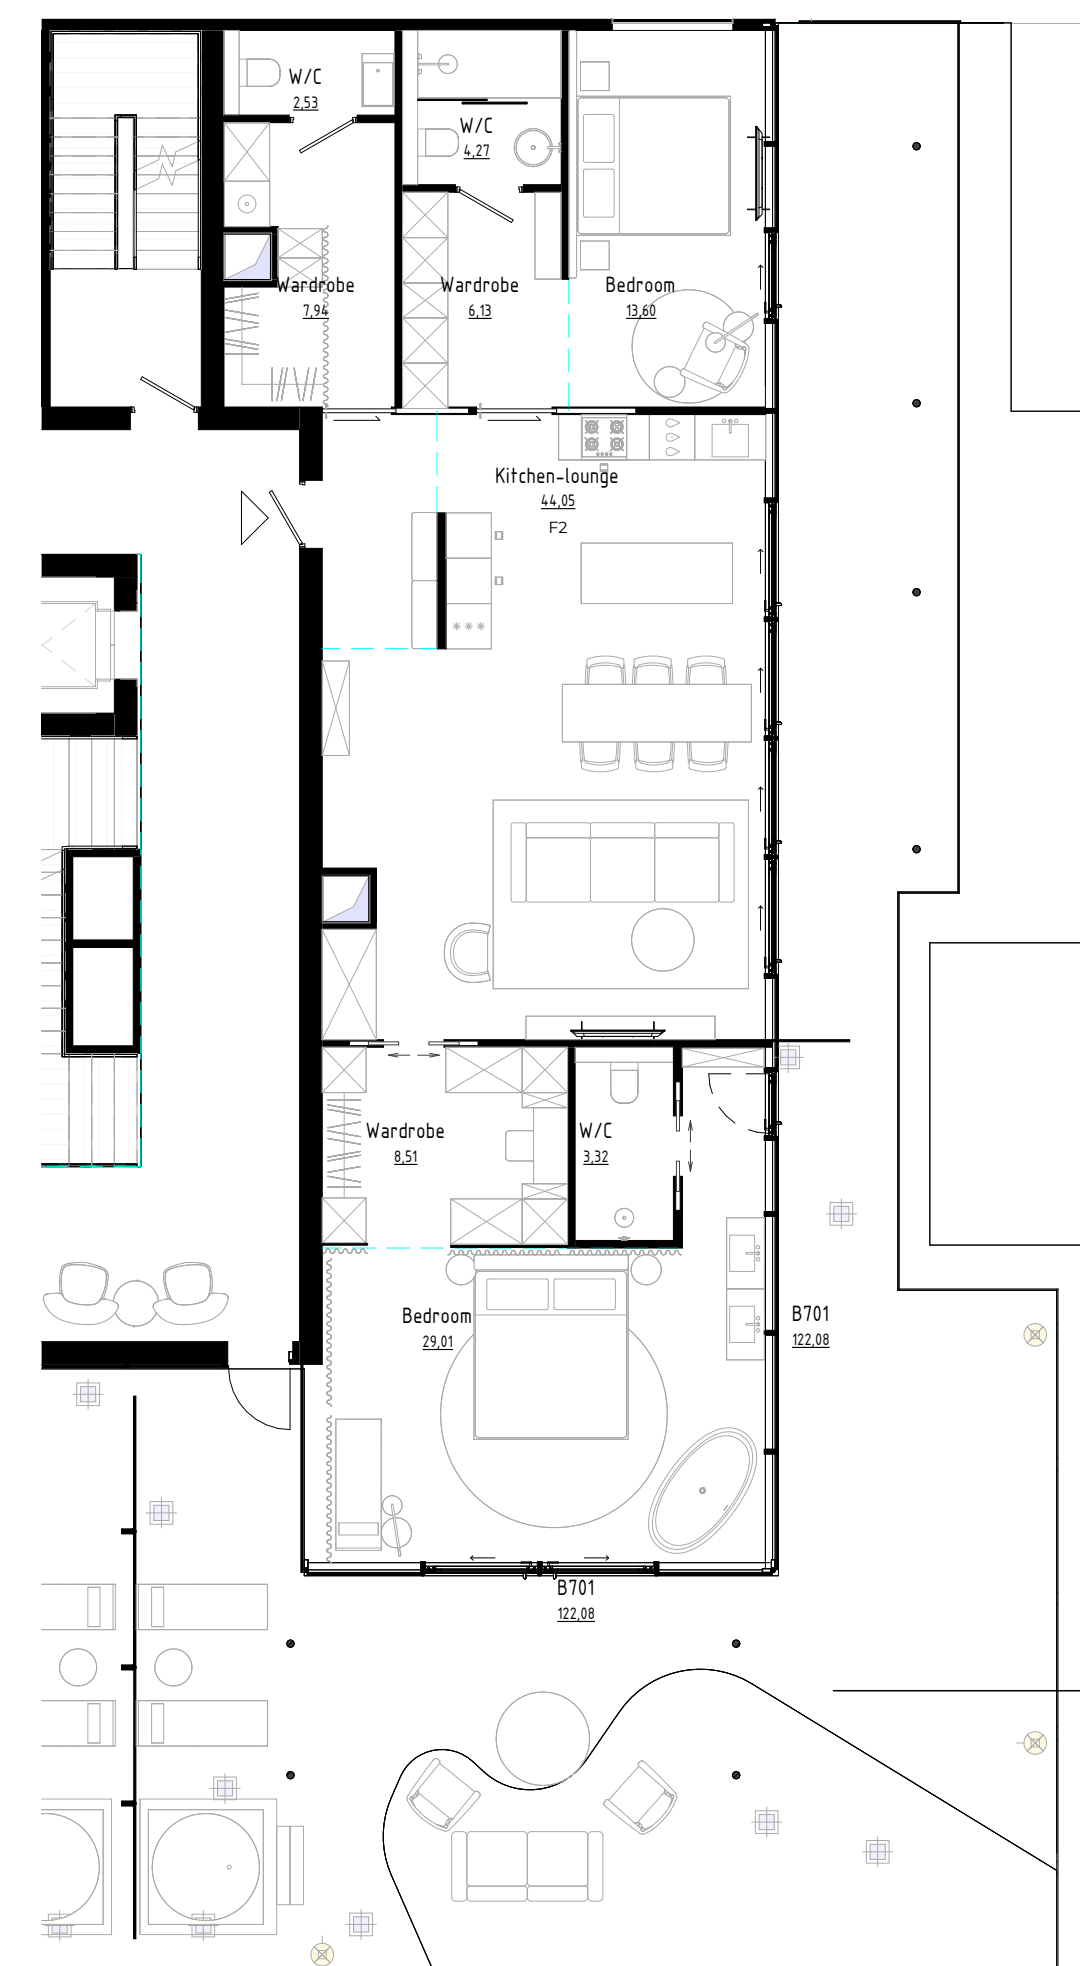

TYPE	B701
F2-B	124,06
CH	246,14
	124,06


Имя Room Brand (Name)

2,56 Make of premises (Area)

2,56(0,00) Make of premises (Area/Area with coefficient)

1,21 Floor grade (slab)

	39,86
3e-4,3-5	84,26
	85,14

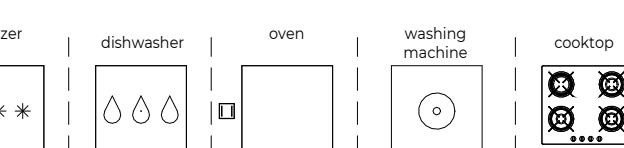

No.	Description	Date

BAMBOO FOREST

Plan layout with furniture "BUILDING A, B"

Project number 1288

Date

Drawn by PHILIPP TROFIMCHUK

Checked by MARK HURDA


Имя Room Brand (Name)

2.56 Make of premises (Area)

2.56(0.00) Make of premises (Area/Area with coefficient)

1.21 Floor grade (slab)

3e-4.3-5	39.86	Apartment brand
	84.26	
	85.14	

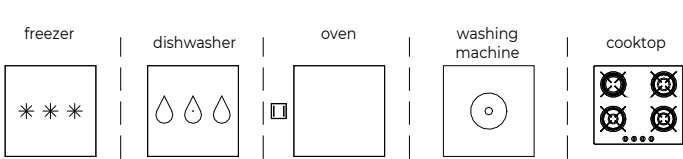

No.	Description	Date

BAMBOO FOREST

Plan layout with furniture "BUILDING C"


Project number 1288

Date


Drawn by PHILIPP TROFIMCHUK

Checked by MARK HURDA


КОРПУС C UNIT C4.

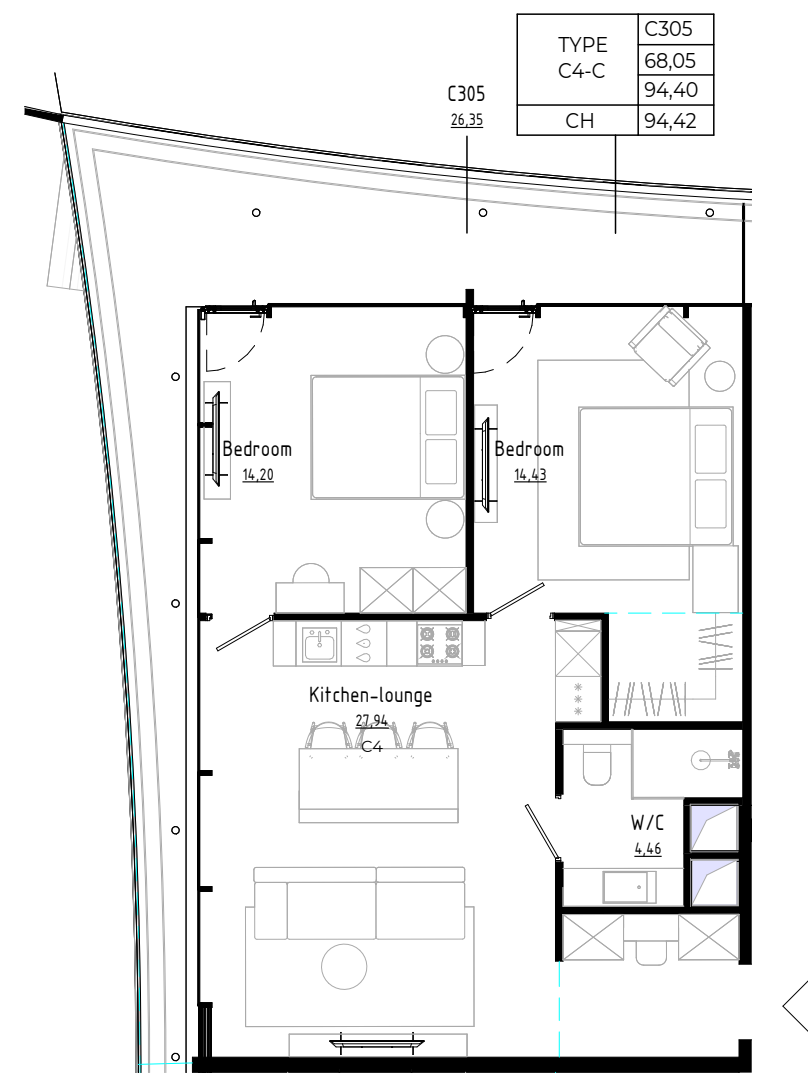


КОРПУС C UNIT A2.

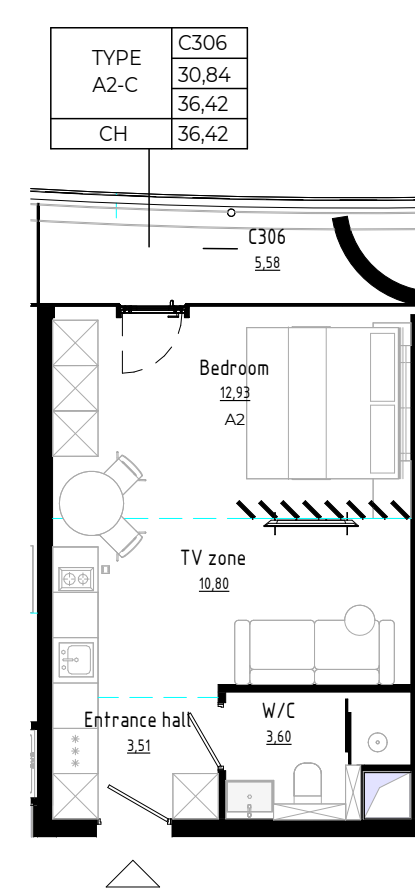


КОРПУС C UNIT A3

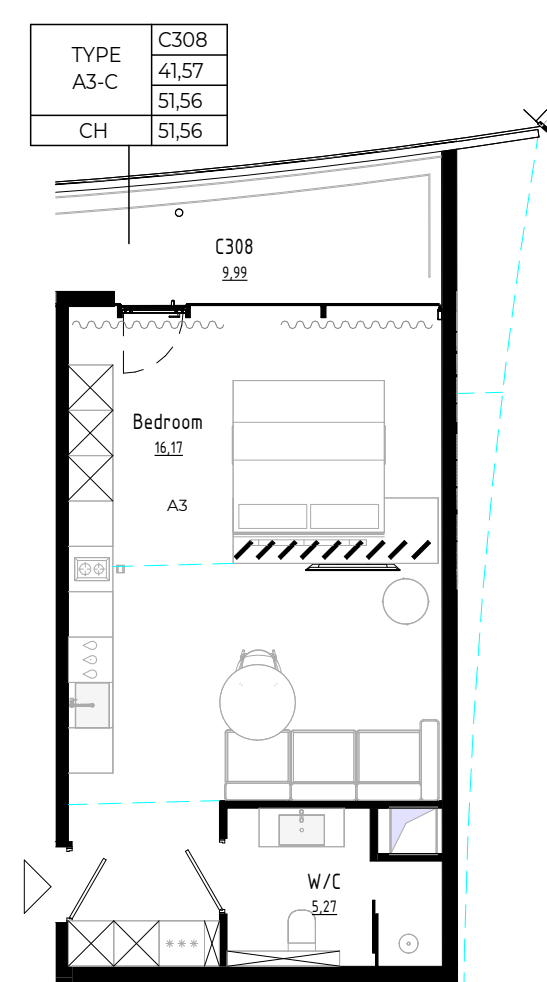


КОРПУС C UNIT A4

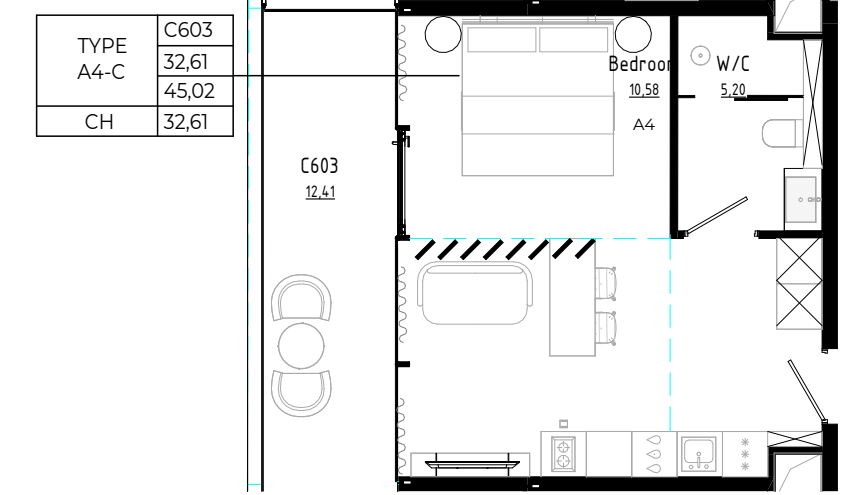


КОРПУС C UNIT B5

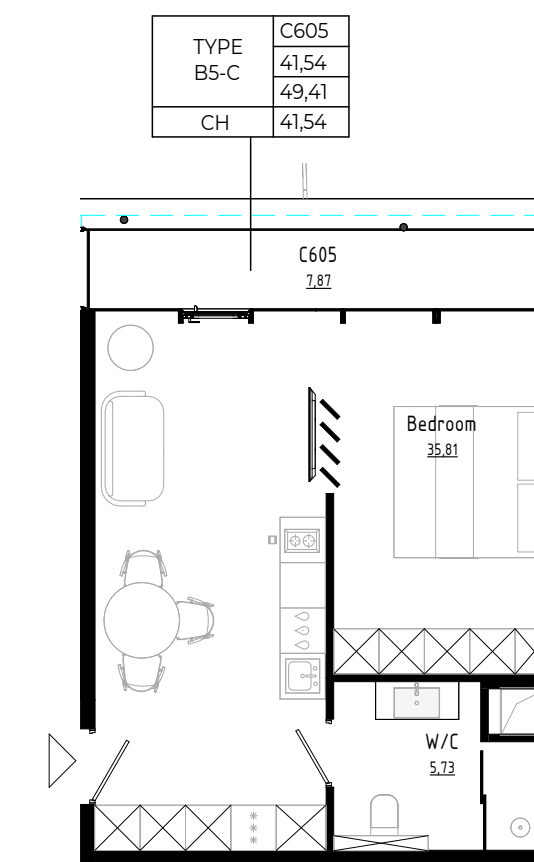


КОРПУС C UNIT C8

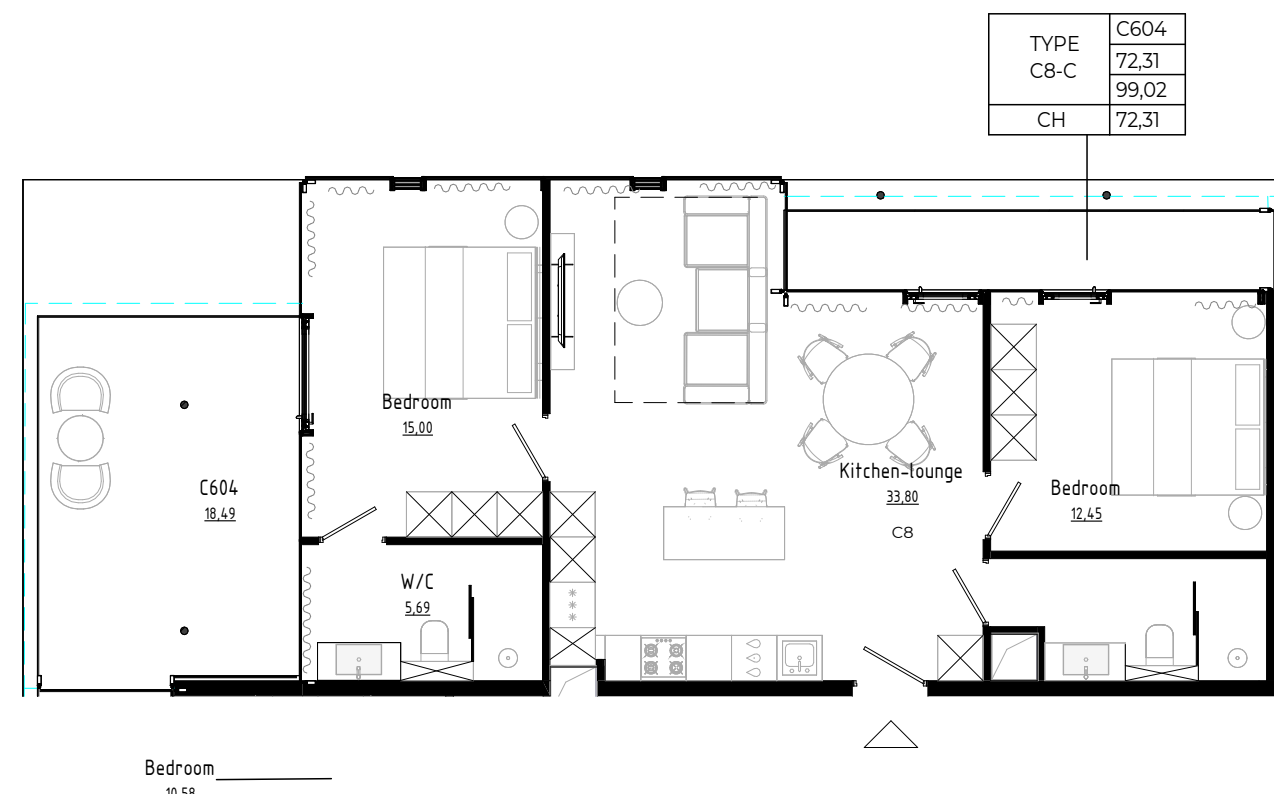


КОРПУС C UNIT C5

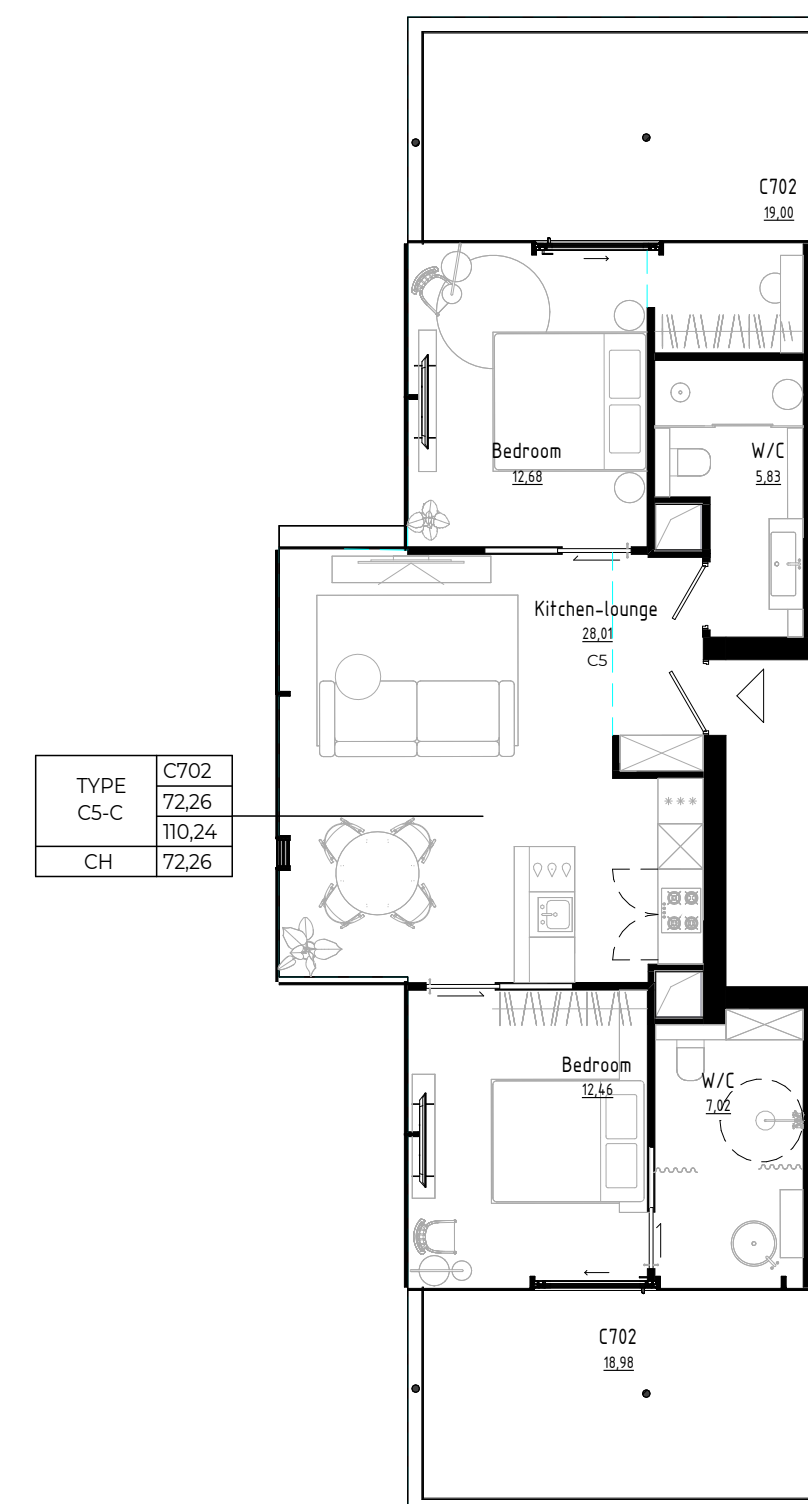


КОРПУС C UNIT C7

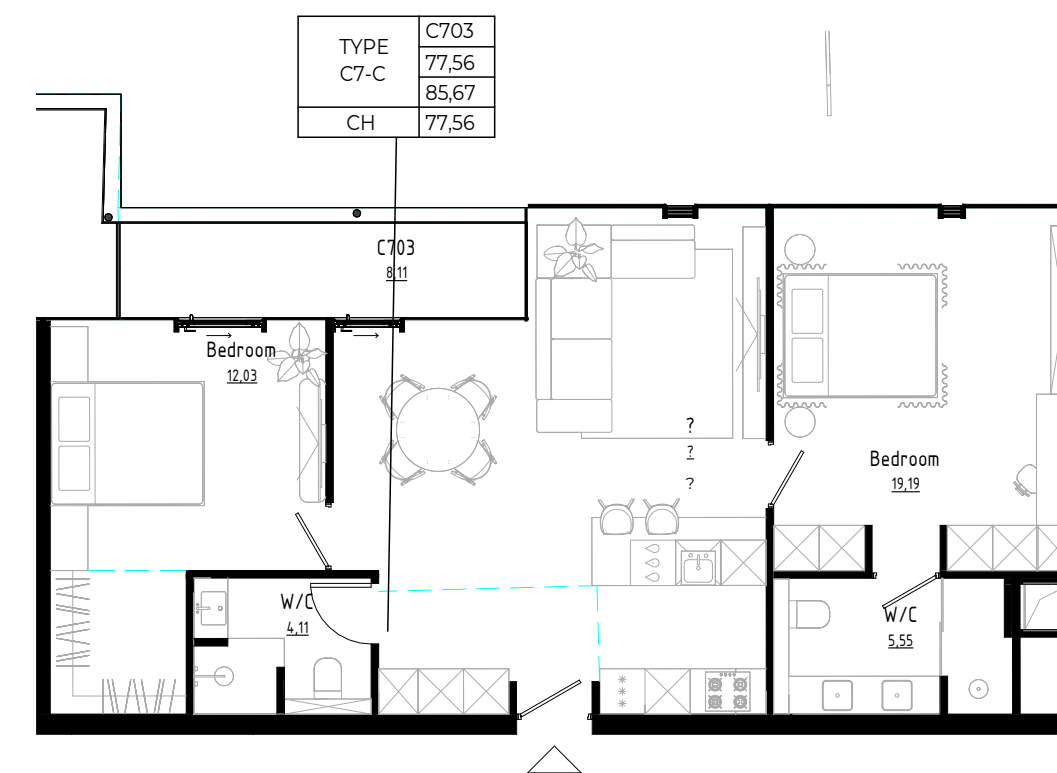

КОРПУС C UNIT C6

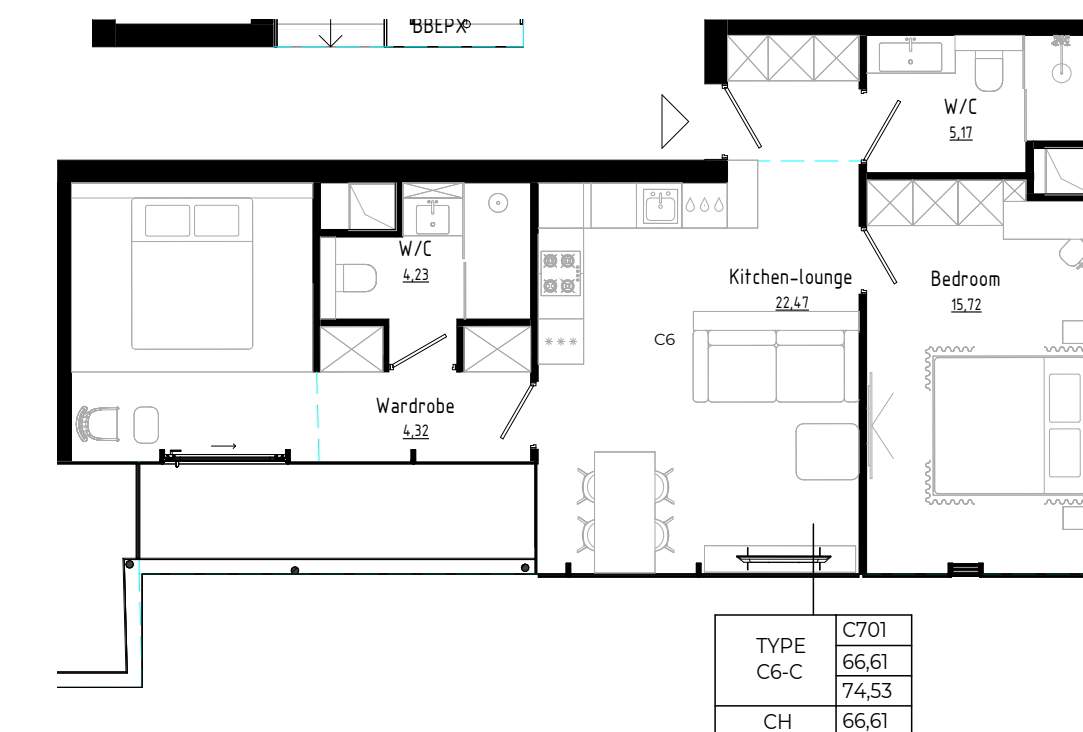

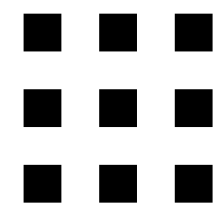

ZROBIM  
architects

<https://zrobim.us/>

No 3213 Cherngtalay Sub-District, Talang District, Phuket Province

Customer: HARMONY GROUP


Имя Room Brand (Name)

2,56 Make of premises (Area)

2,56(0,00) Make of premises (Area/Area with coefficient)

1,21 Floor grade (slab)

3e-4,3-5	39,86	Apartment brand
	84,26	
	85,14	

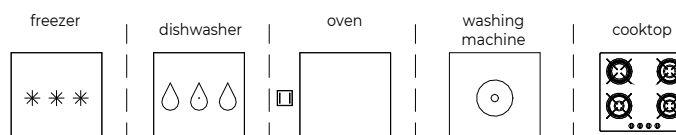

No.	Description	Date

**BAMBOO FOREST**

**Plan layout with furniture "BUILDING A, B" (DIMENSIONS)**


Project number 1288

Date


Drawn by PHILIPP TROFIMCHUK

Checked by MARK HURDA


UNIT B (DIMENSIONS)

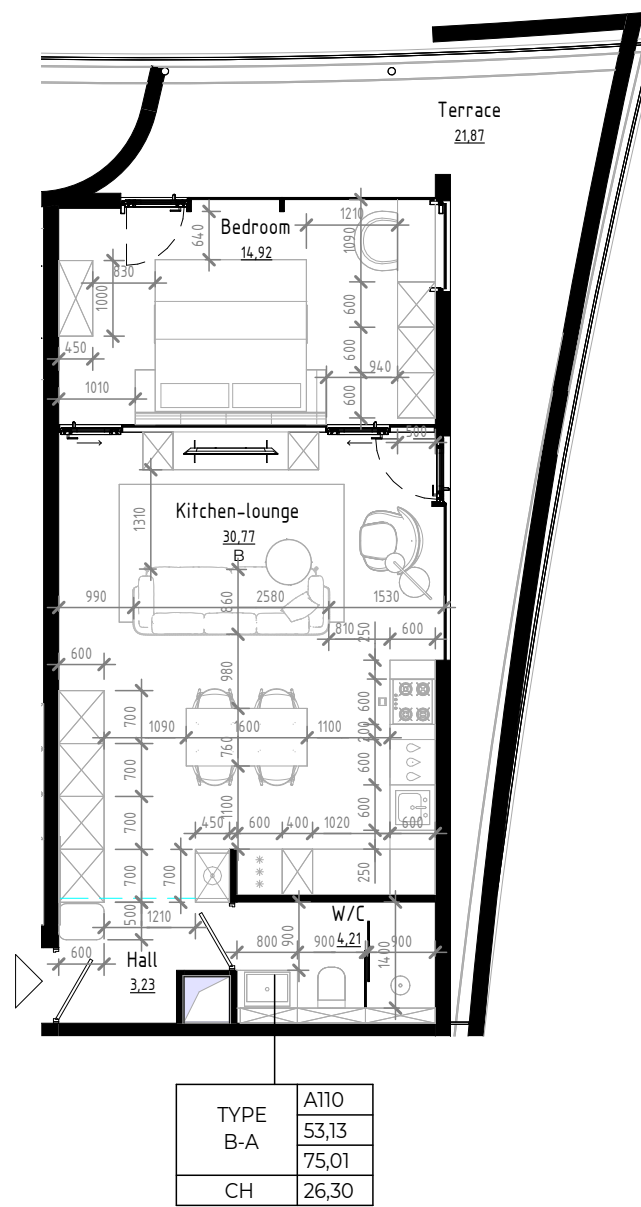


UNIT B1 (DIMENSIONS)

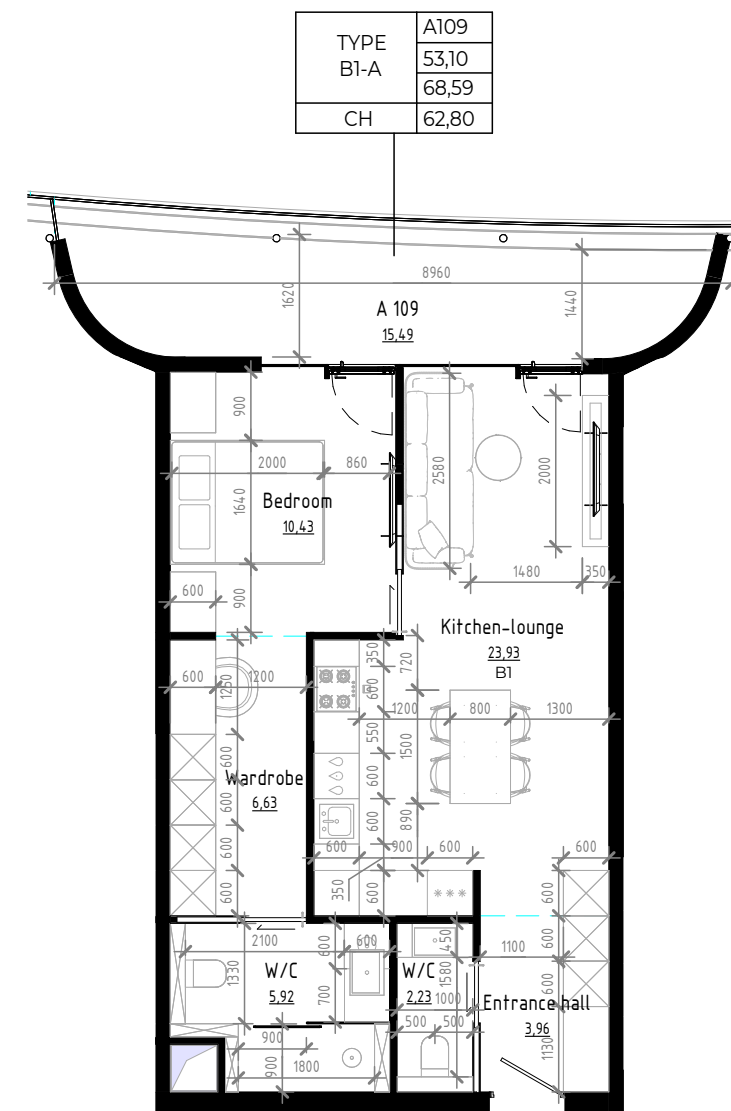


UNIT B3. (DIMENSIONS)

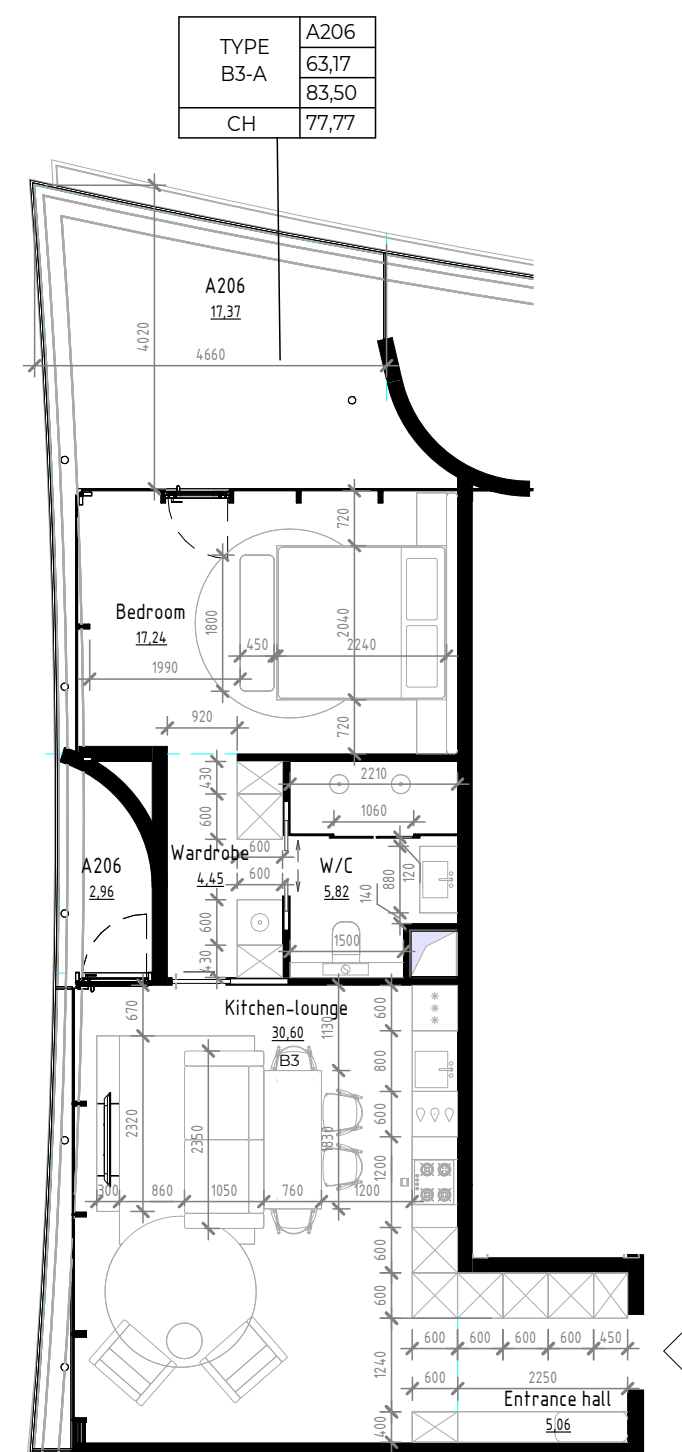


UNIT B2 (DIMENSIONS)

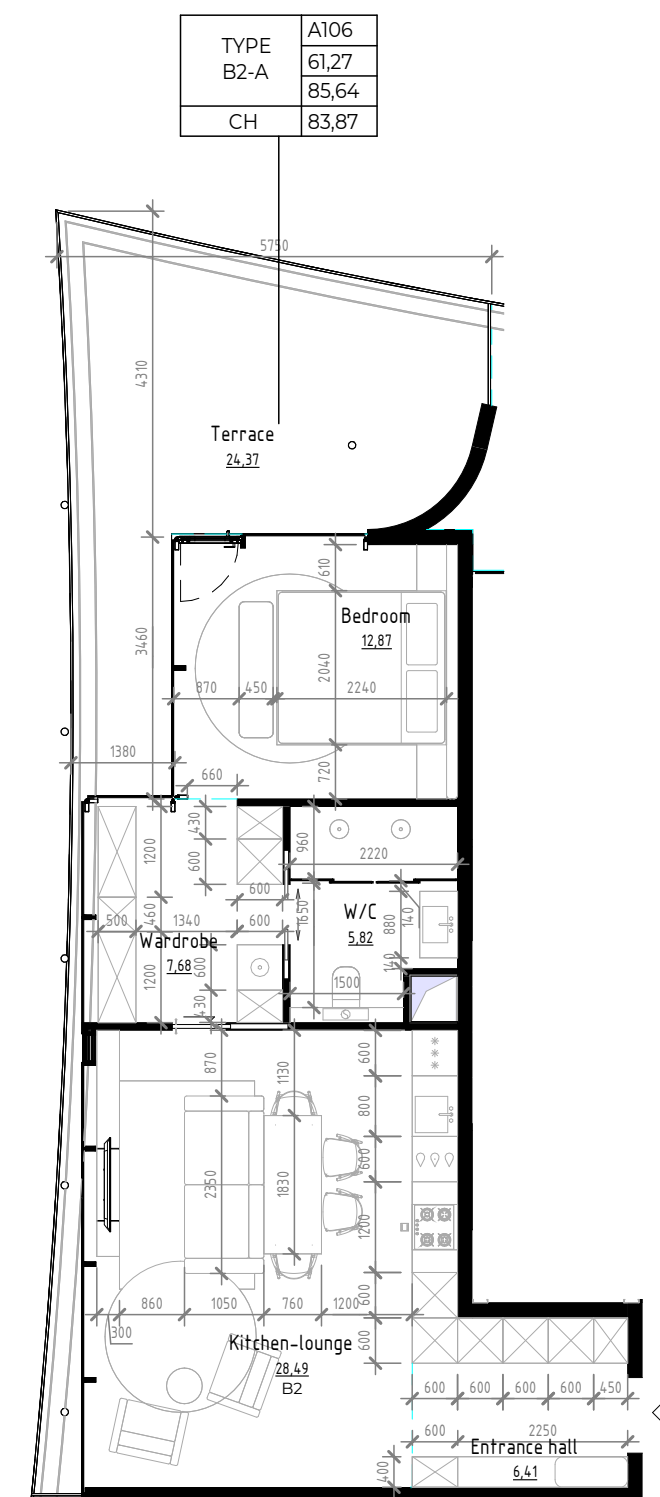


UNIT C (DIMENSIONS)

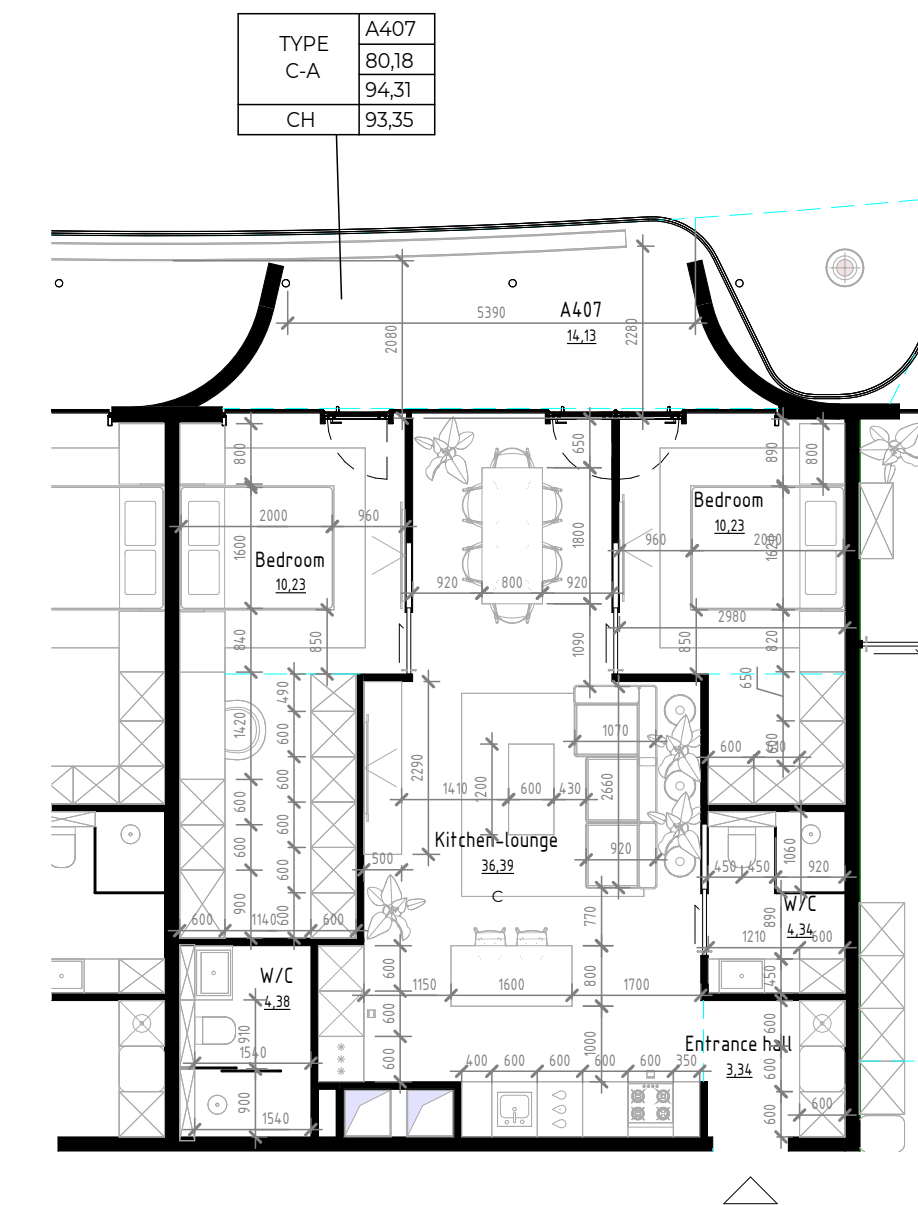


UNIT C1. (DIMENSIONS)

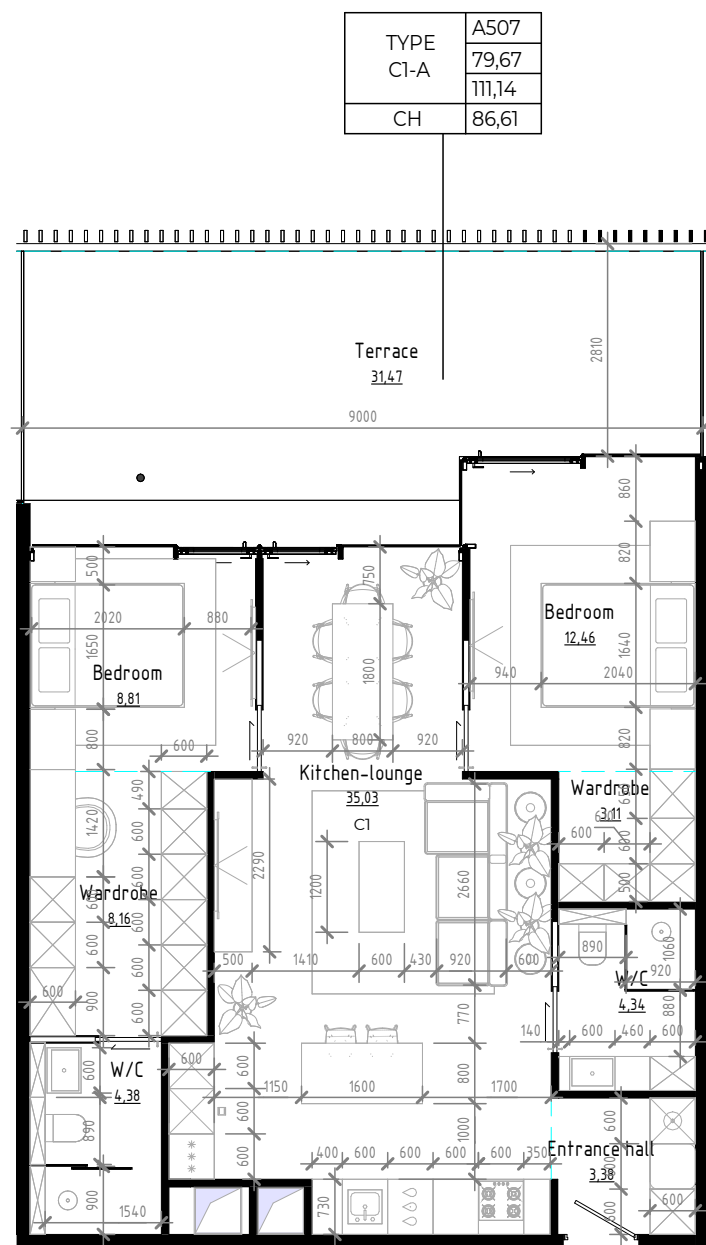


UNIT B4 (DIMENSIONS)

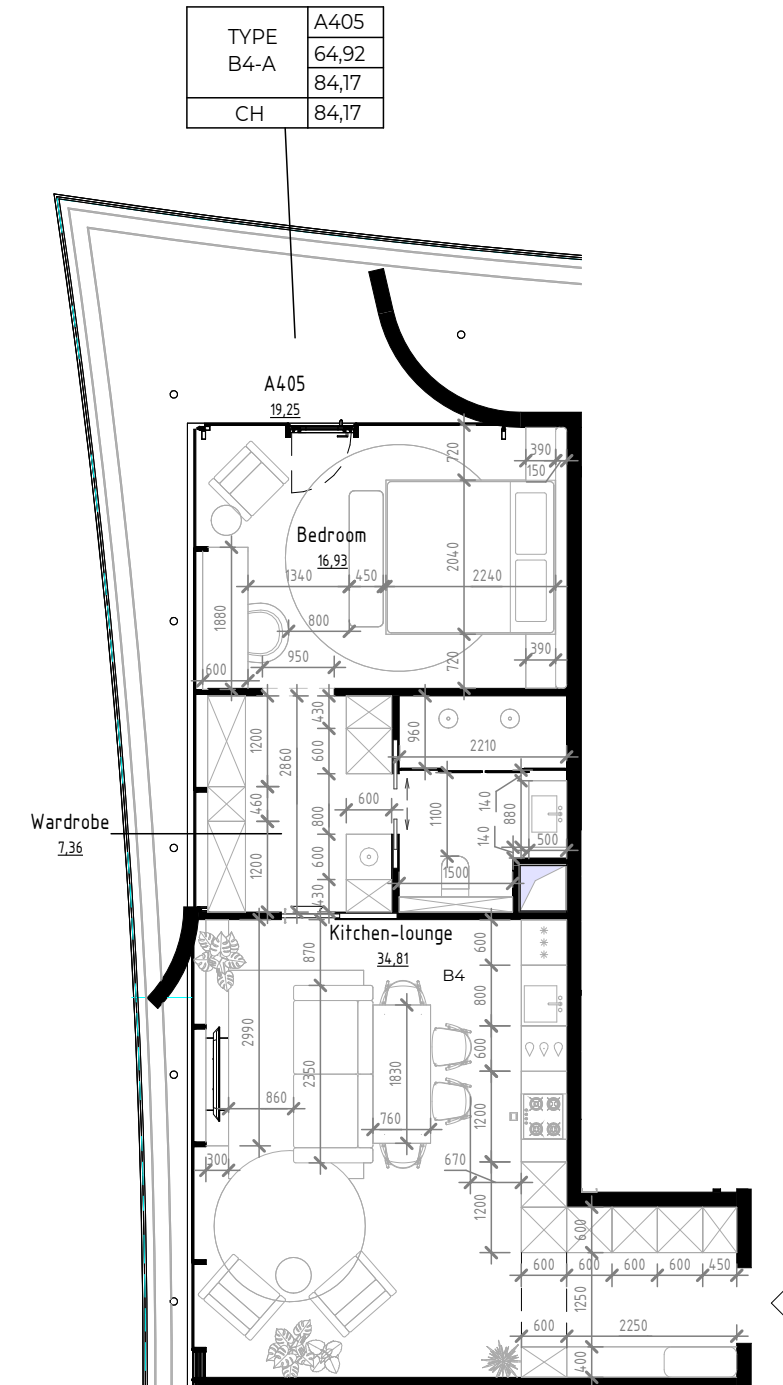


UNIT B1.1 (DIMENSIONS)

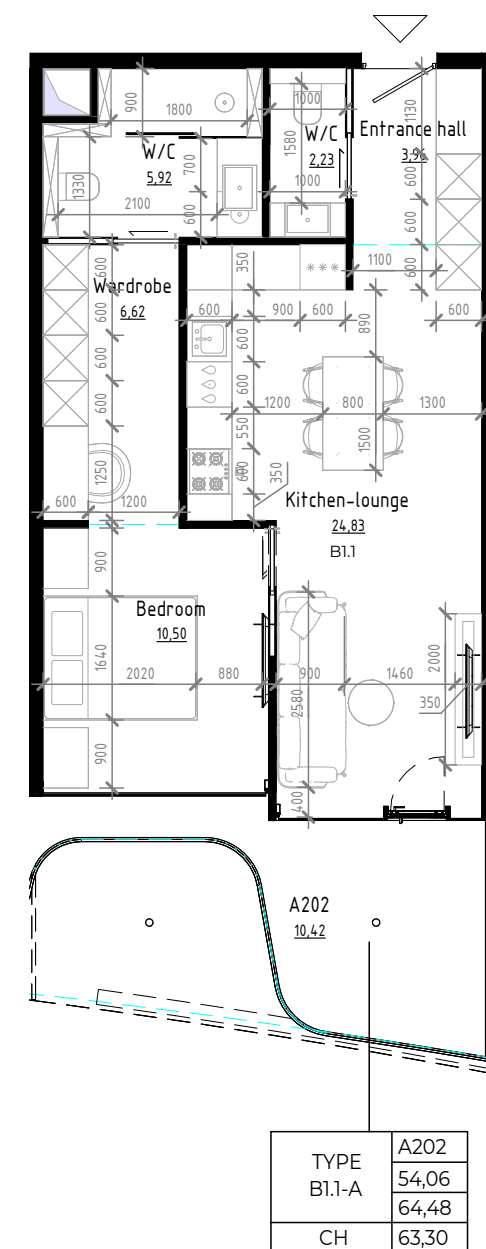

UNIT A1 (DIMENSIONS)

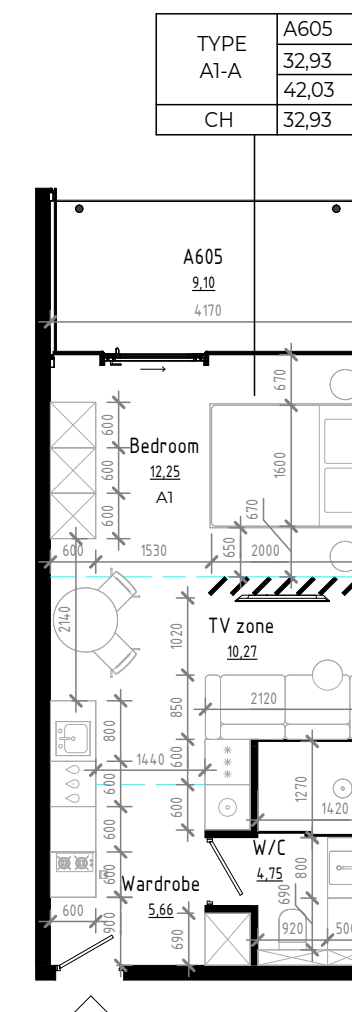

UNIT D1. (DIMENSIONS)

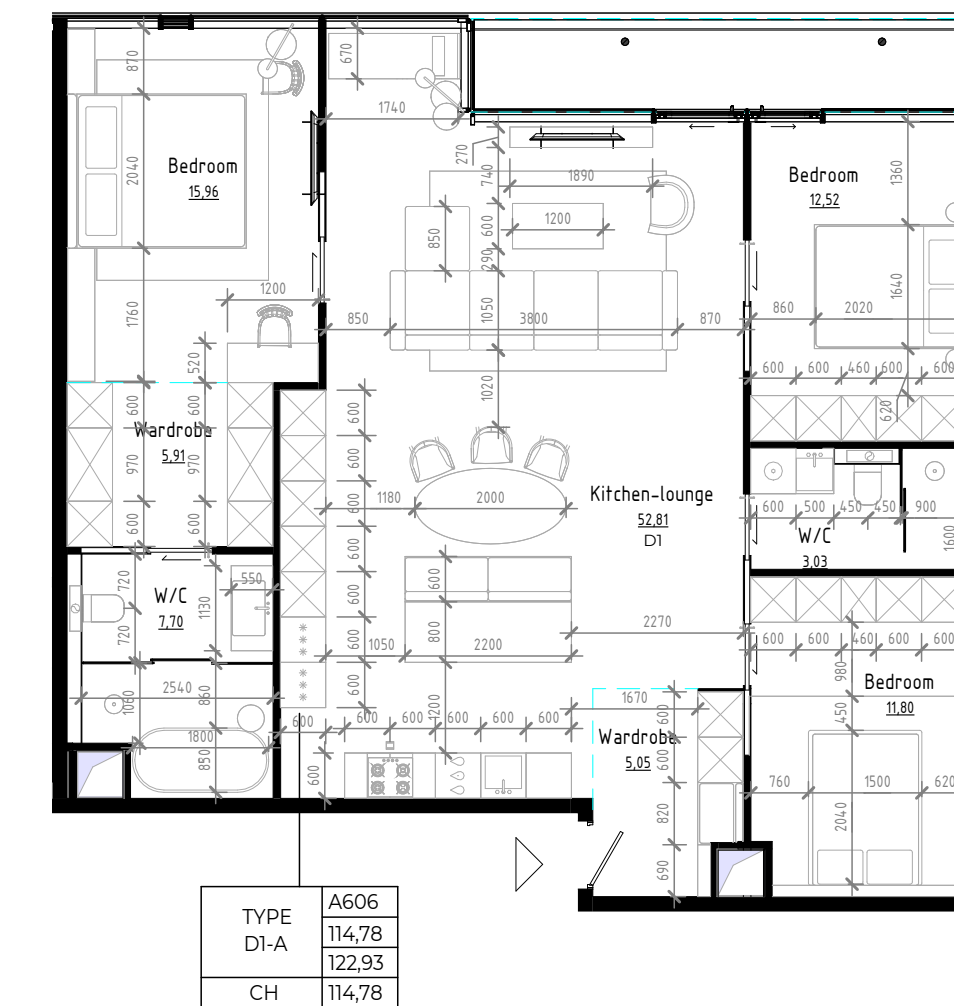


Имя Room Brand (Name)

2.56 Make of premises (Area)

2,56(0,00) Make of premises (Area/Area with coefficient)

1.21 Floor grade (slab)

3e-4,3-5	39,86	Apartment brand
	84,26	
	85,14	

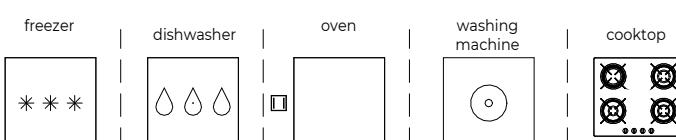

No.	Description	Date

BAMBOO FOREST

Plan layout with furniture "BUILDING A, B" (DIMENSIONS)


Project number 1288

Date

Drawn by PHILIPP TROFIMCHUK


Checked by MARK HURDA

UNIT C3 (DIMENSIONS)

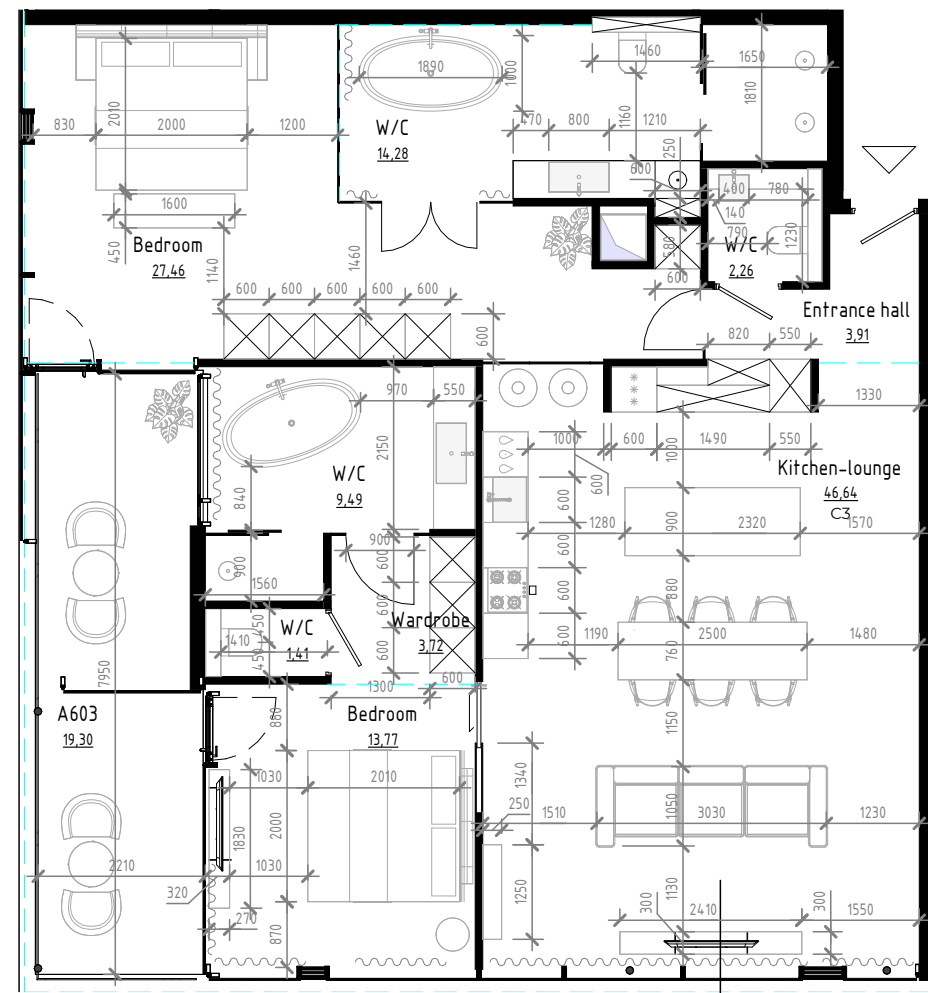


TYPE	A603
C3-A	122,94
CH	122,93

UNIT C2 (DIMENSIONS)

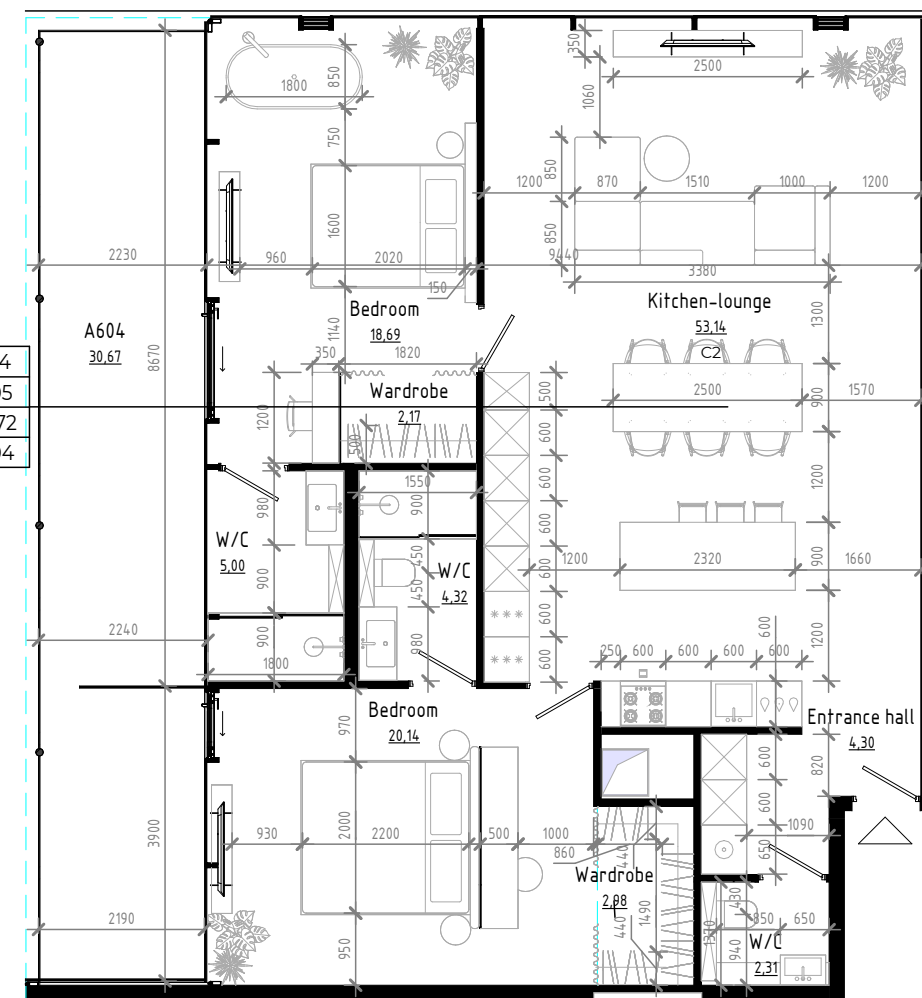


TYPE	A604
C2-A	113,05
CH	113,04

UNIT D2 (DIMENSIONS)

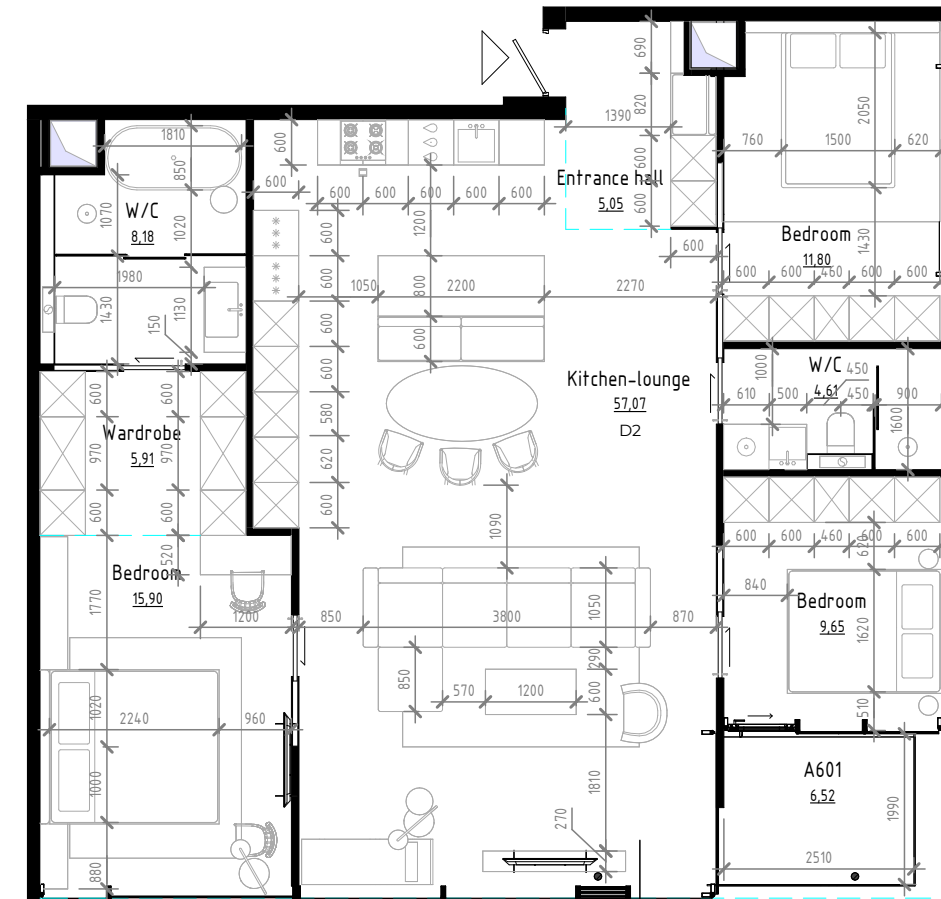


TYPE	A601
D2-A	118,17
CH	118,17

UNIT D3 (DIMENSIONS)

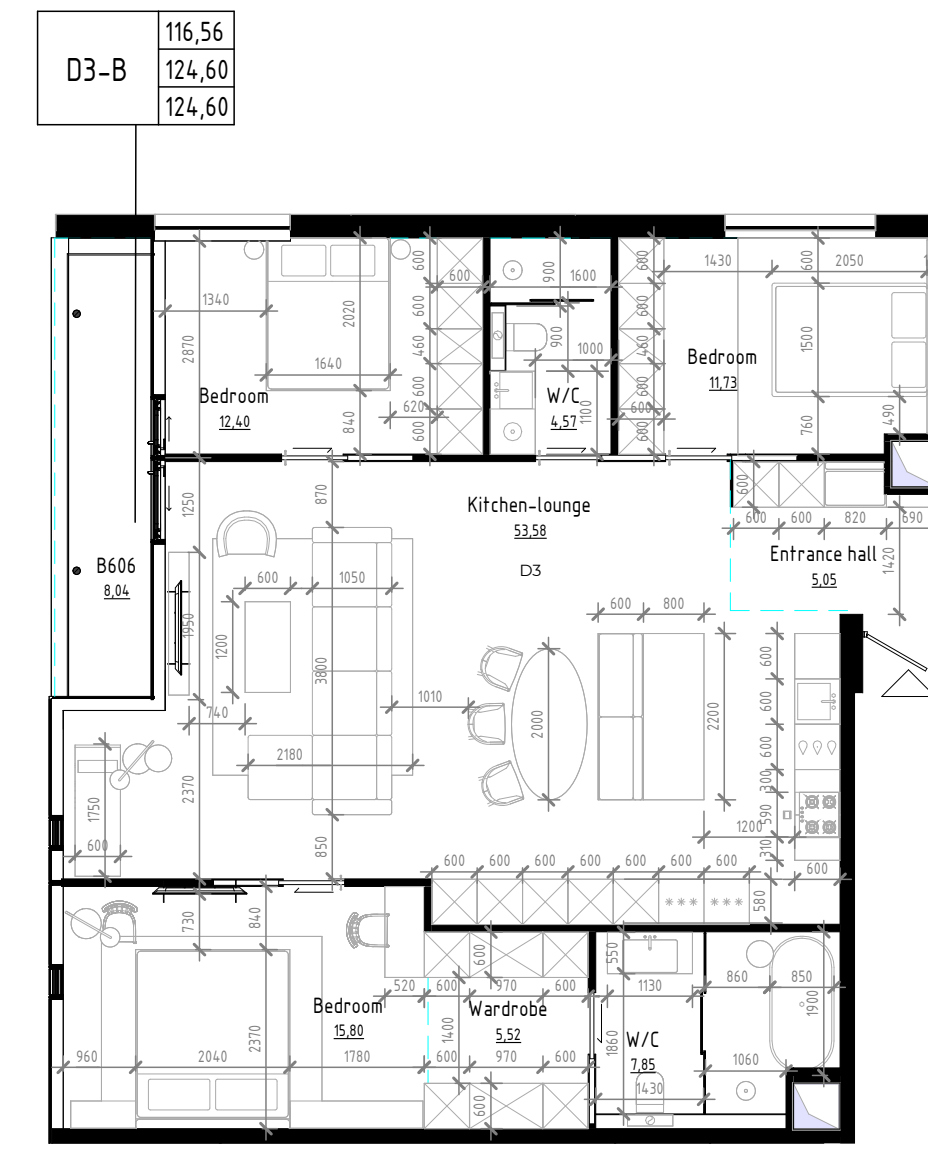


D3-B	116,56
	124,60
	124,60

UNIT B6 (DIMENSIONS)

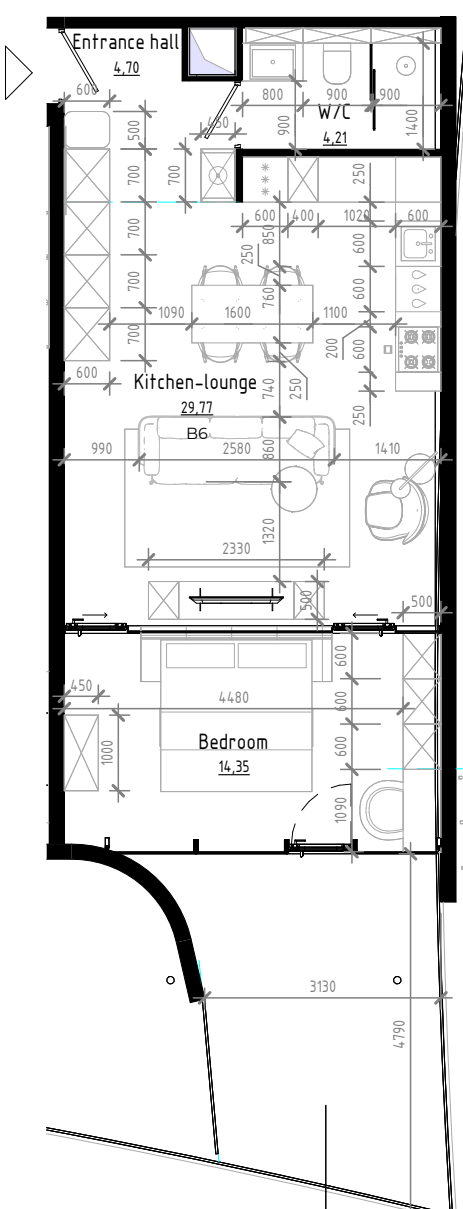


TYPE	A101
B6-A	53,03
CH	66,71

UNIT F1 (DIMENSIONS)

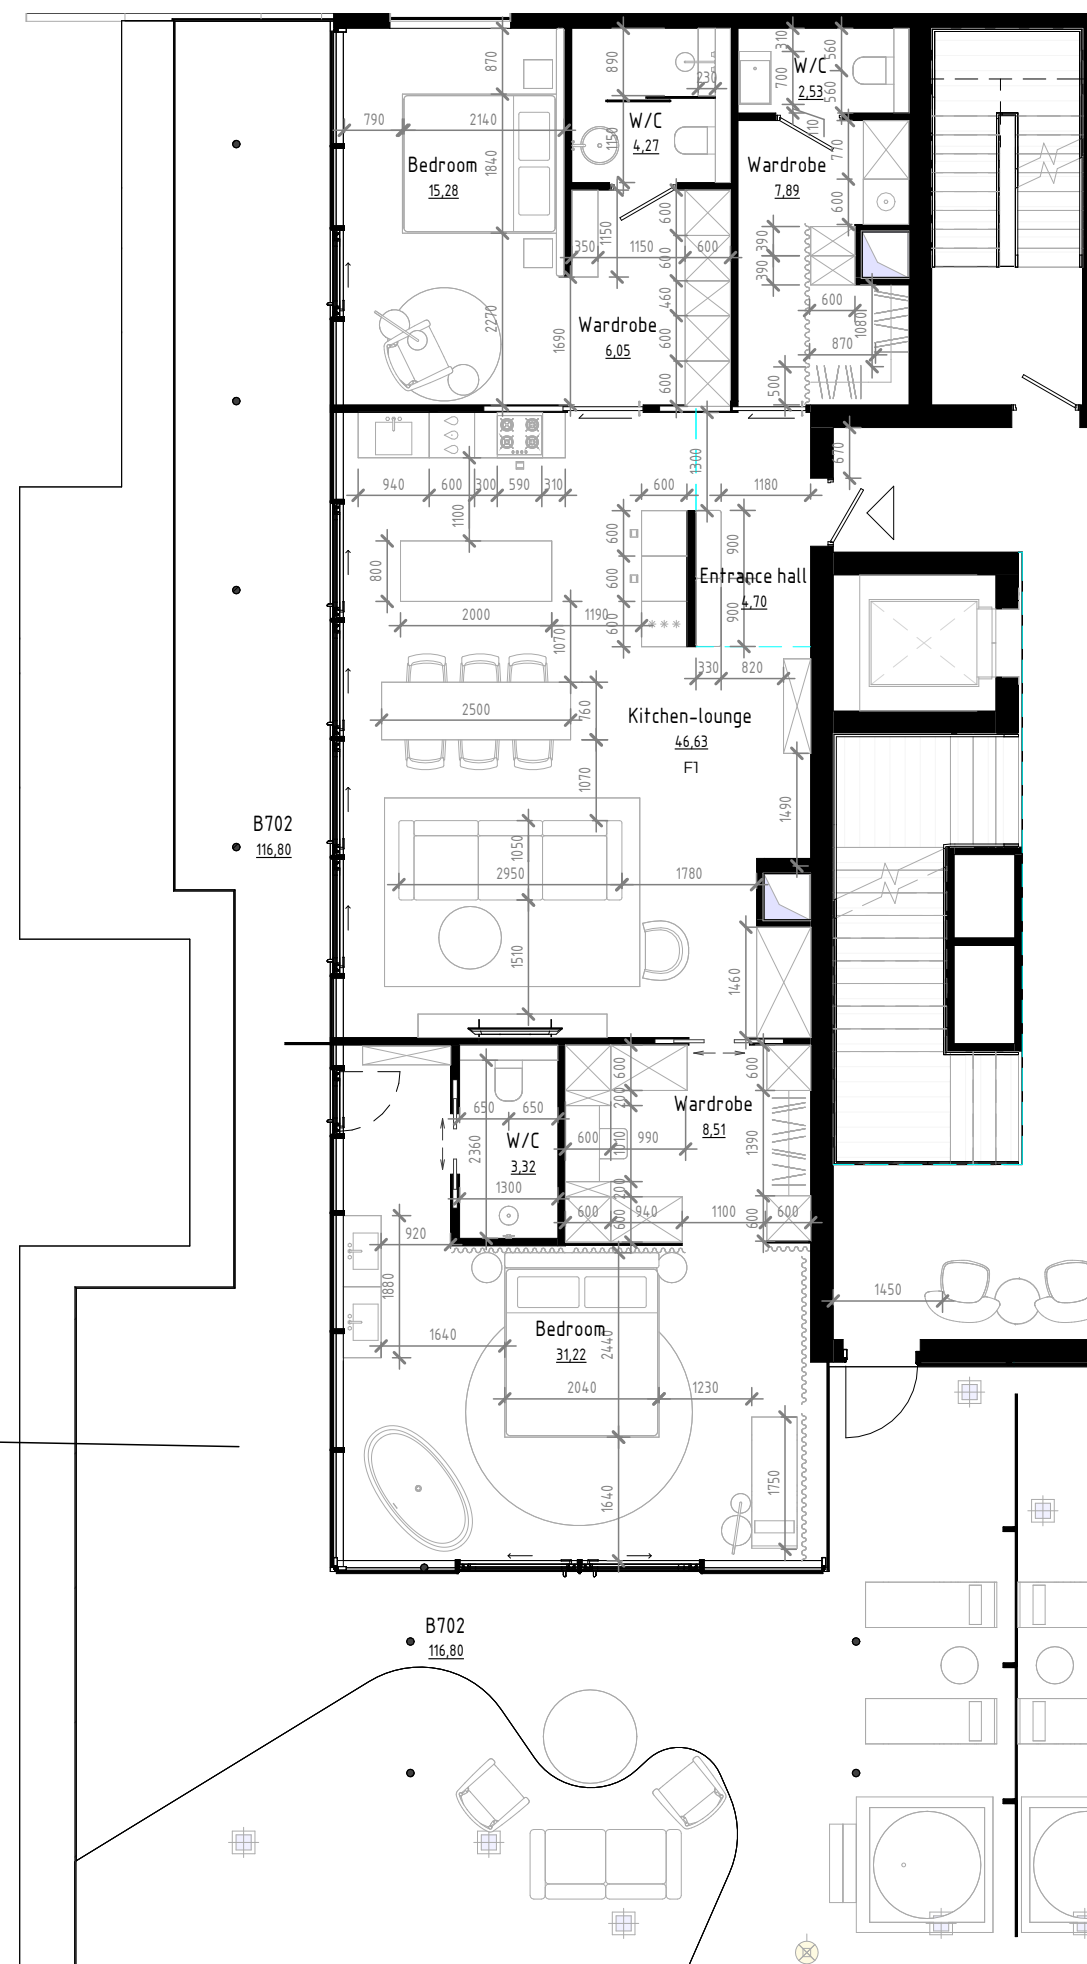


F1-B	130,46
	247,26
	247,26

UNIT F2 (DIMENSIONS)

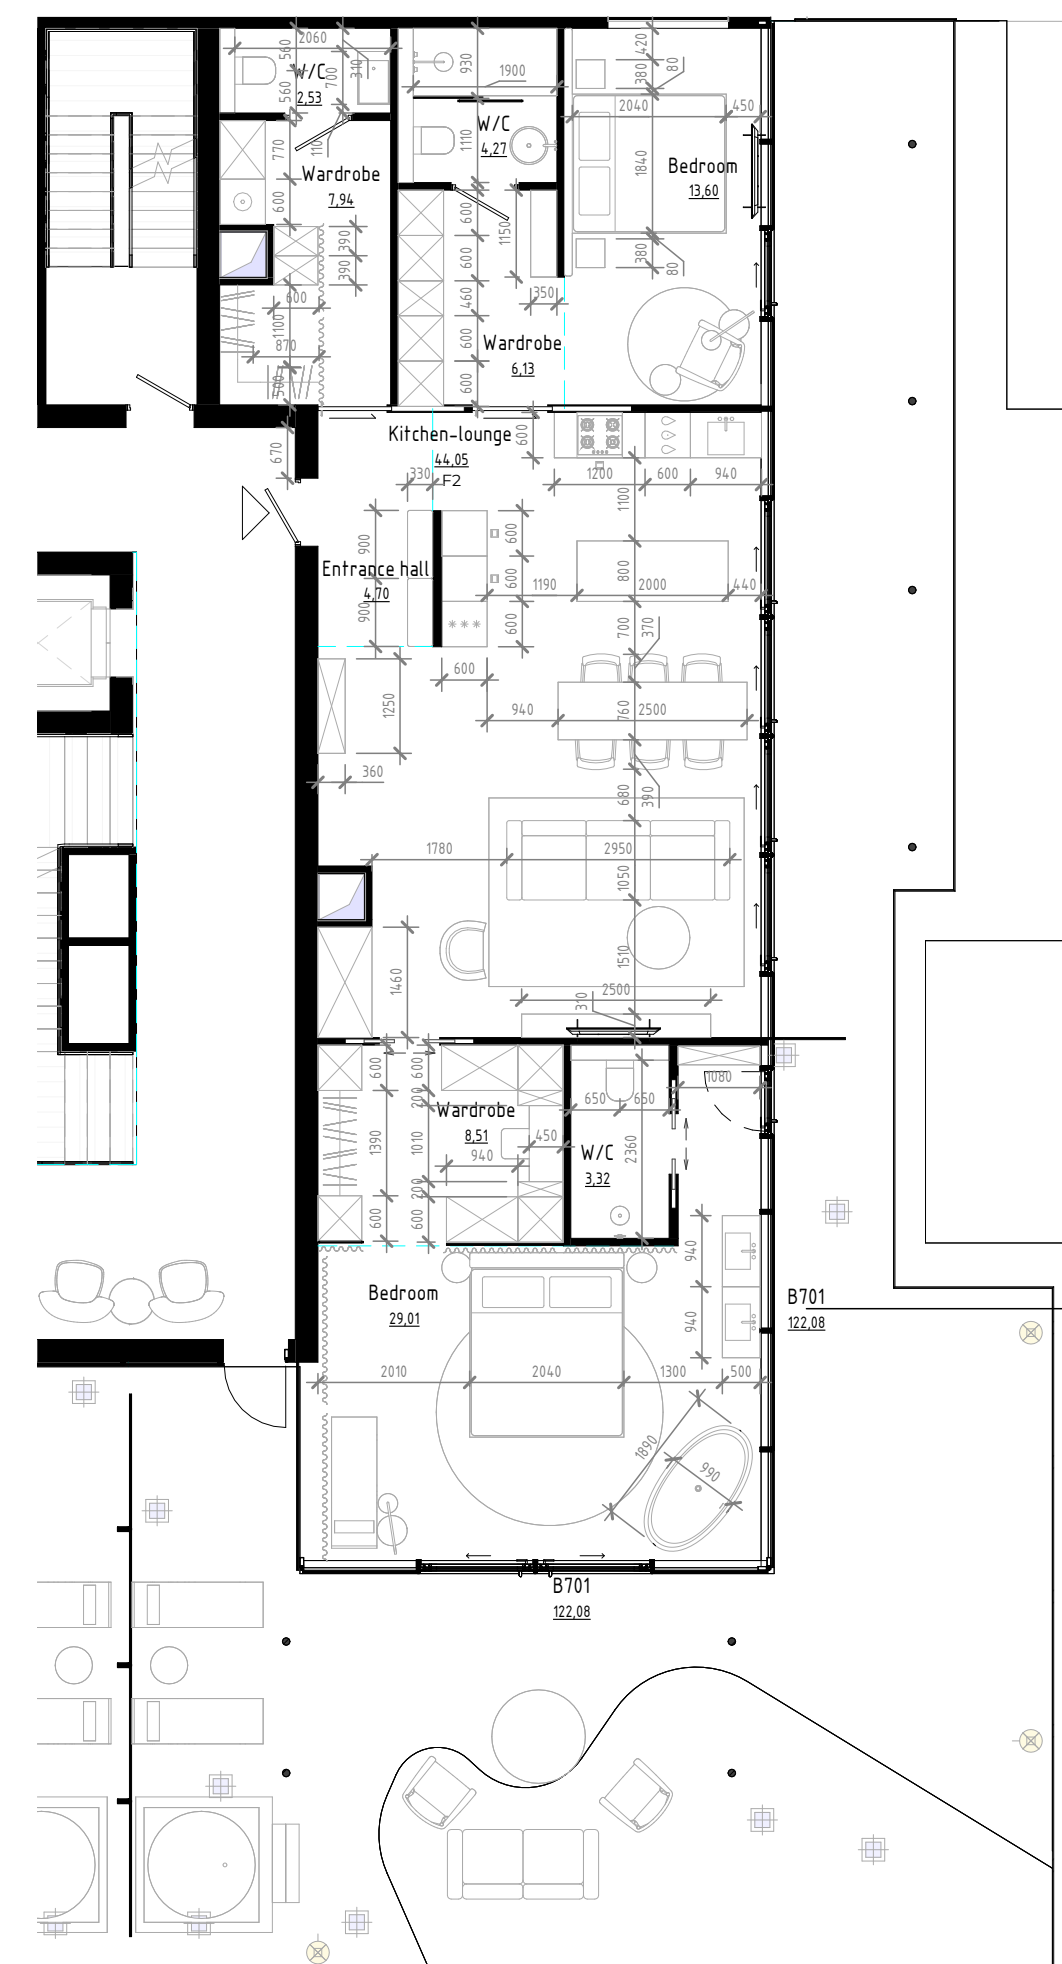


F2-B	124,06
	246,14
	246,14


BUILDING C UNIT C4. (DIMENSIONS)

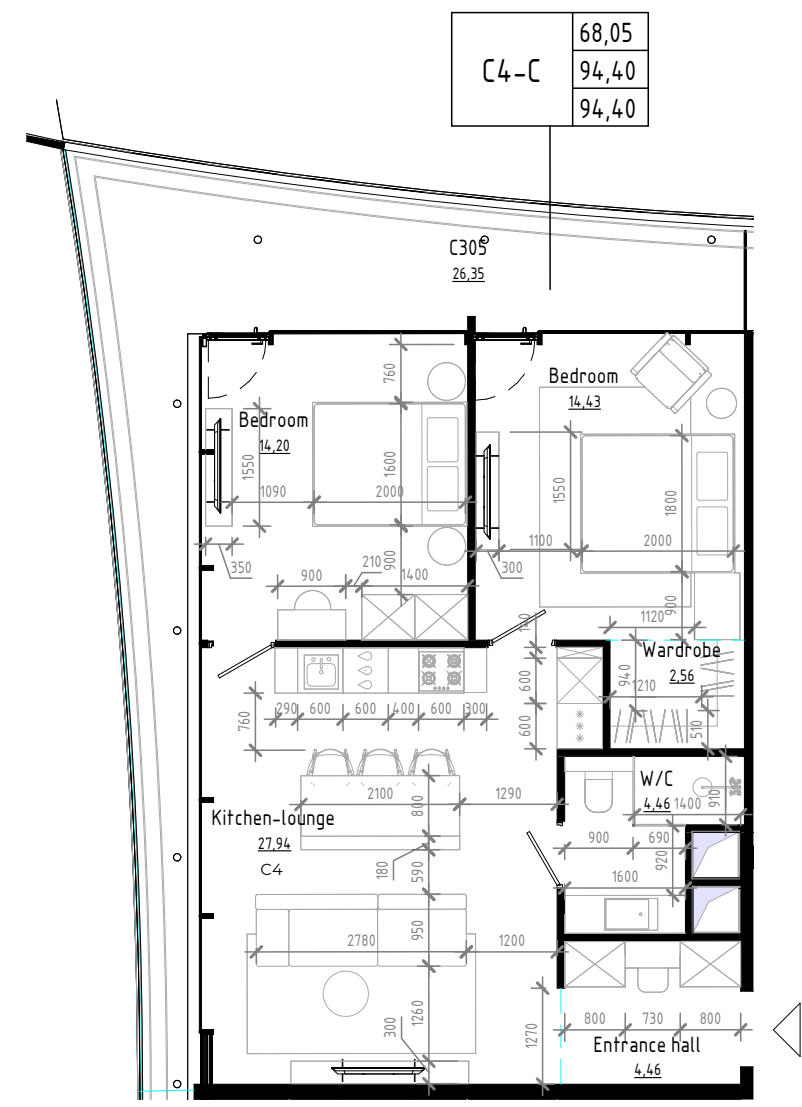


BUILDING C UNIT A2. (DIMENSIONS)

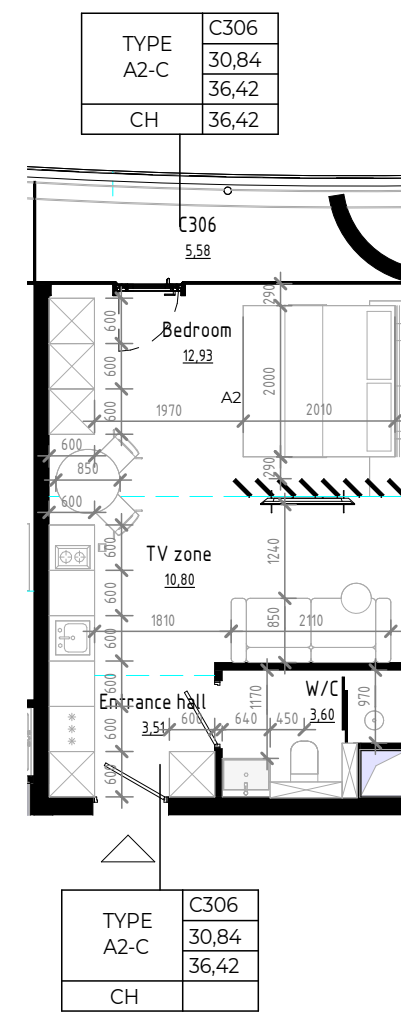


BUILDING C UNIT A3 (DIMENSIONS)

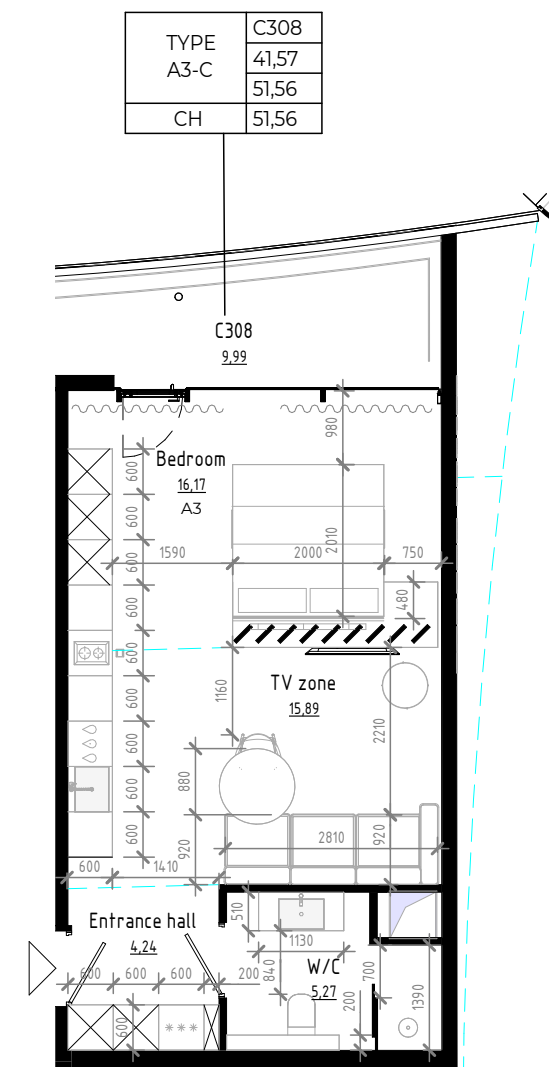


BUILDING C UNIT A4 (DIMENSIONS)

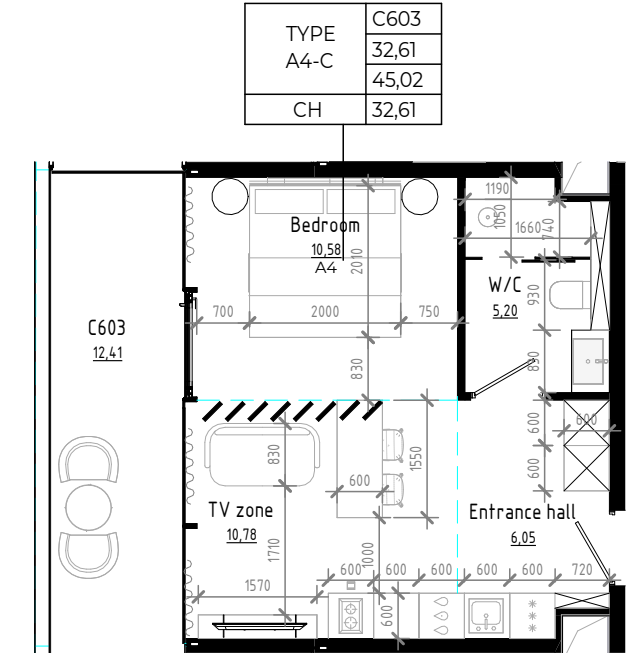


BUILDING C UNIT B5 (DIMENSIONS)

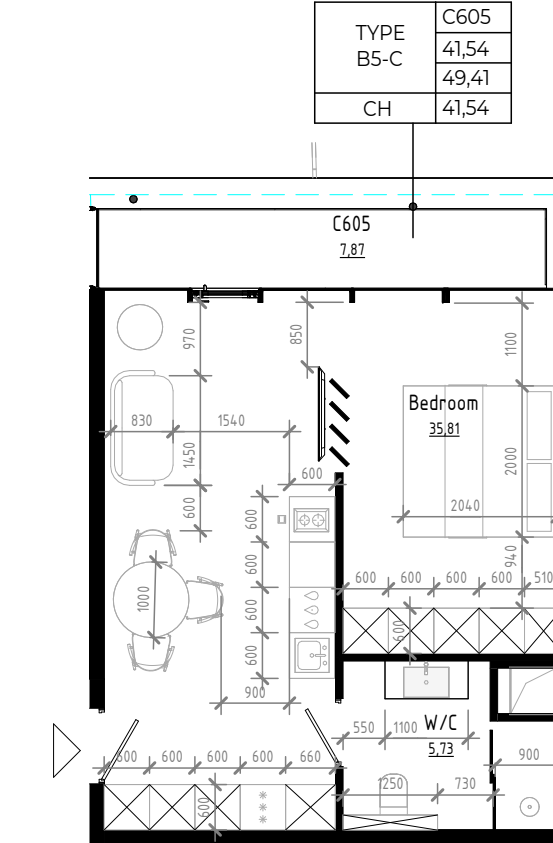


BUILDING C UNIT C8 (DIMENSIONS)

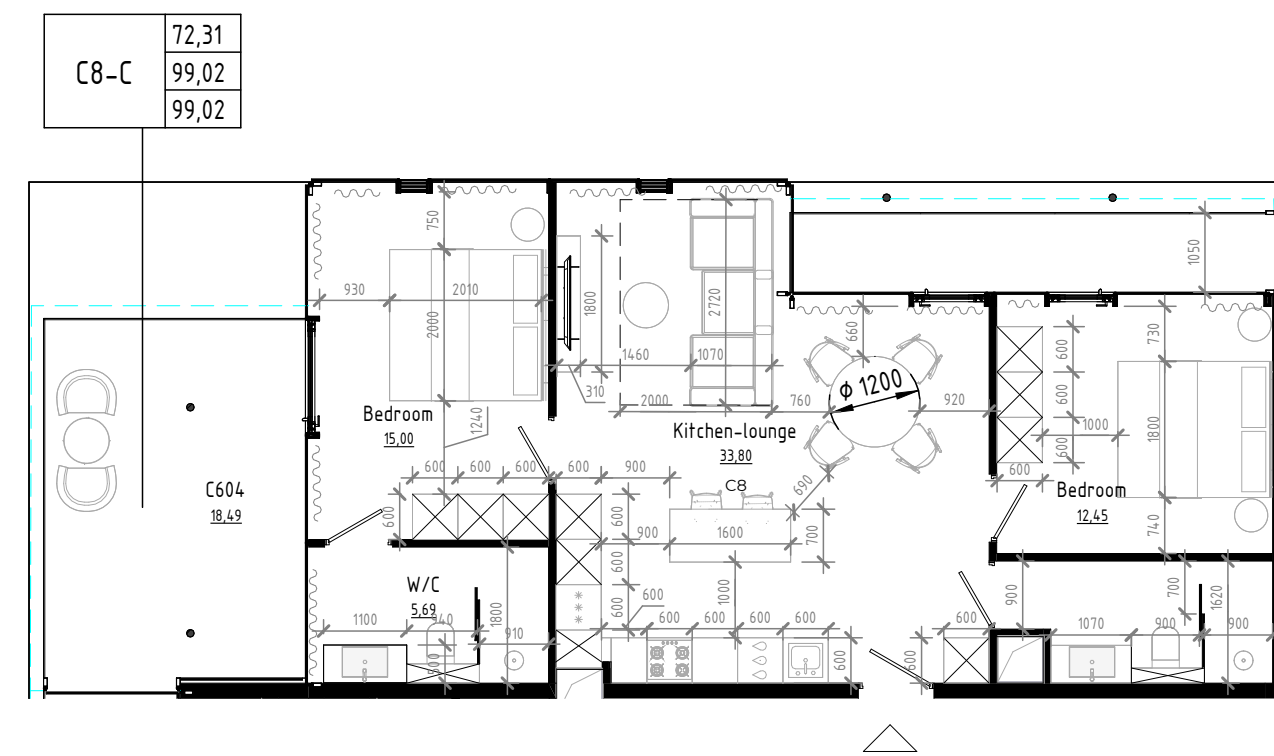


BUILDING C UNIT C5 (DIMENSIONS)

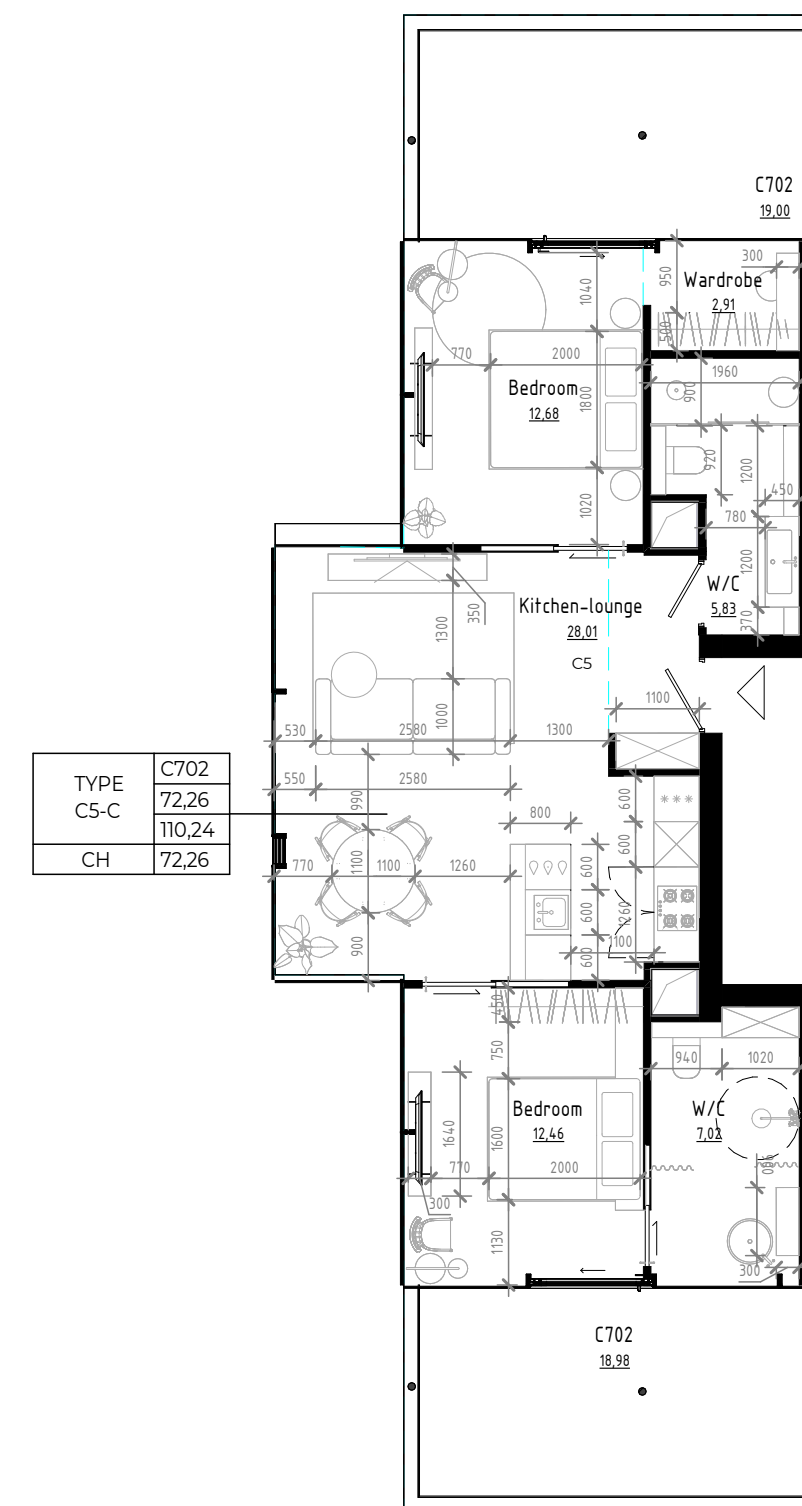

BUILDING C UNIT C7 (DIMENSIONS)

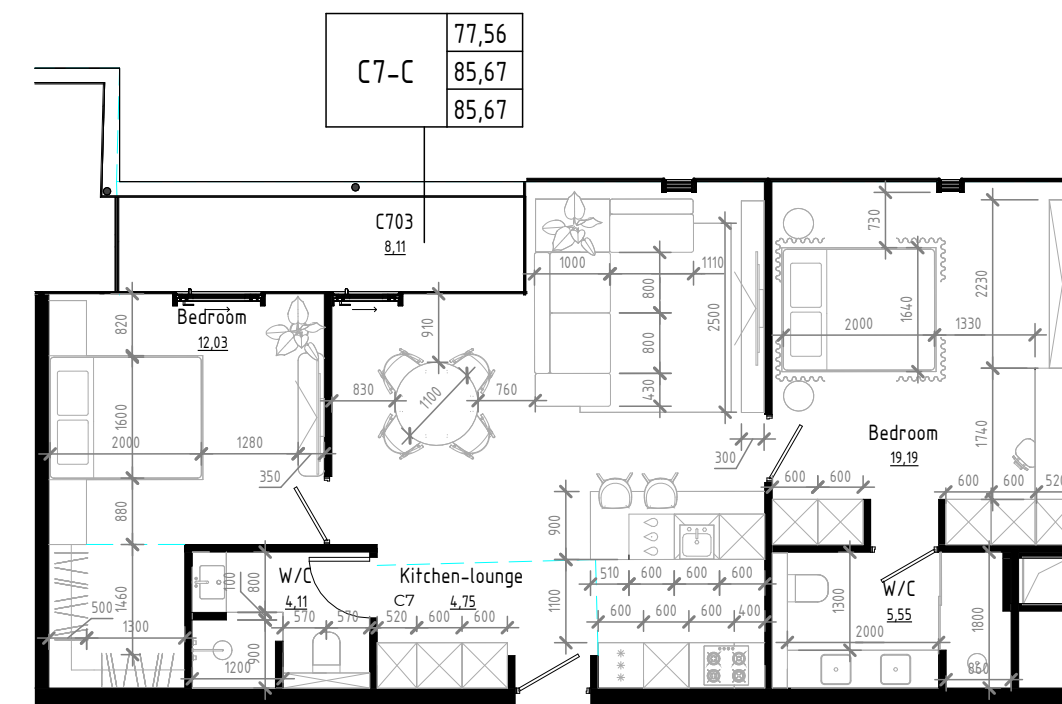

BUILDING C UNIT C6 (DIMENSIONS)

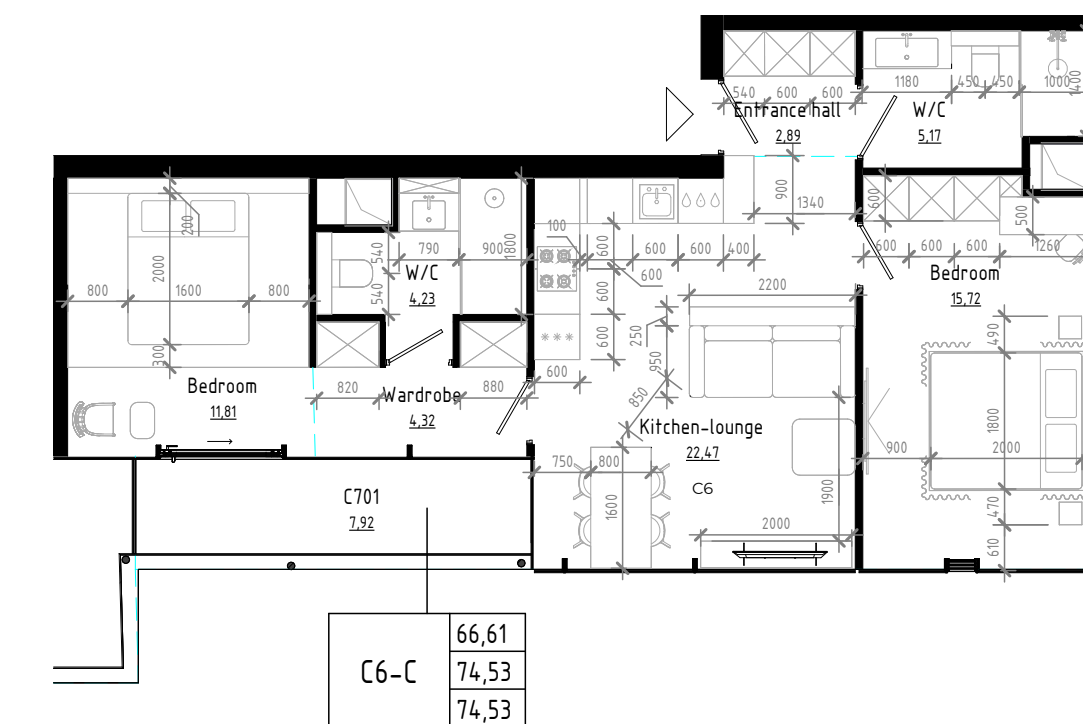


Имя Room Brand (Name)

2,56 Make of premises (Area)

2,56(0,00) Make of premises (Area/Area with coefficient)

1,21 Floor grade (slab)

3e-4,3-5	39,86	Apartment brand
	84,26	
	85,14	

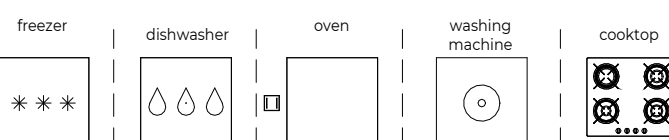

No.	Description	Date

BAMBOO FOREST

Plan layout with furniture "BUILDING C" (DIMENSIONS)

Project number 1288

Date

Drawn by PHILIPP TROFIMCHUK

Checked by MARK HURDA